



Drawings and specifications as instruments of service are and shall remain the property of the professional of record whether the project for which they are made is executed or not. They are not to be used by the owner or anyone else on other projects or extensions to this project except by agreement in writing and with appropriate compensation to the authors.

co-op projects
 phone: 504 250 0545
 website: co-op-projects.com
 1210 st andrew bl
 new orleans, la 70000

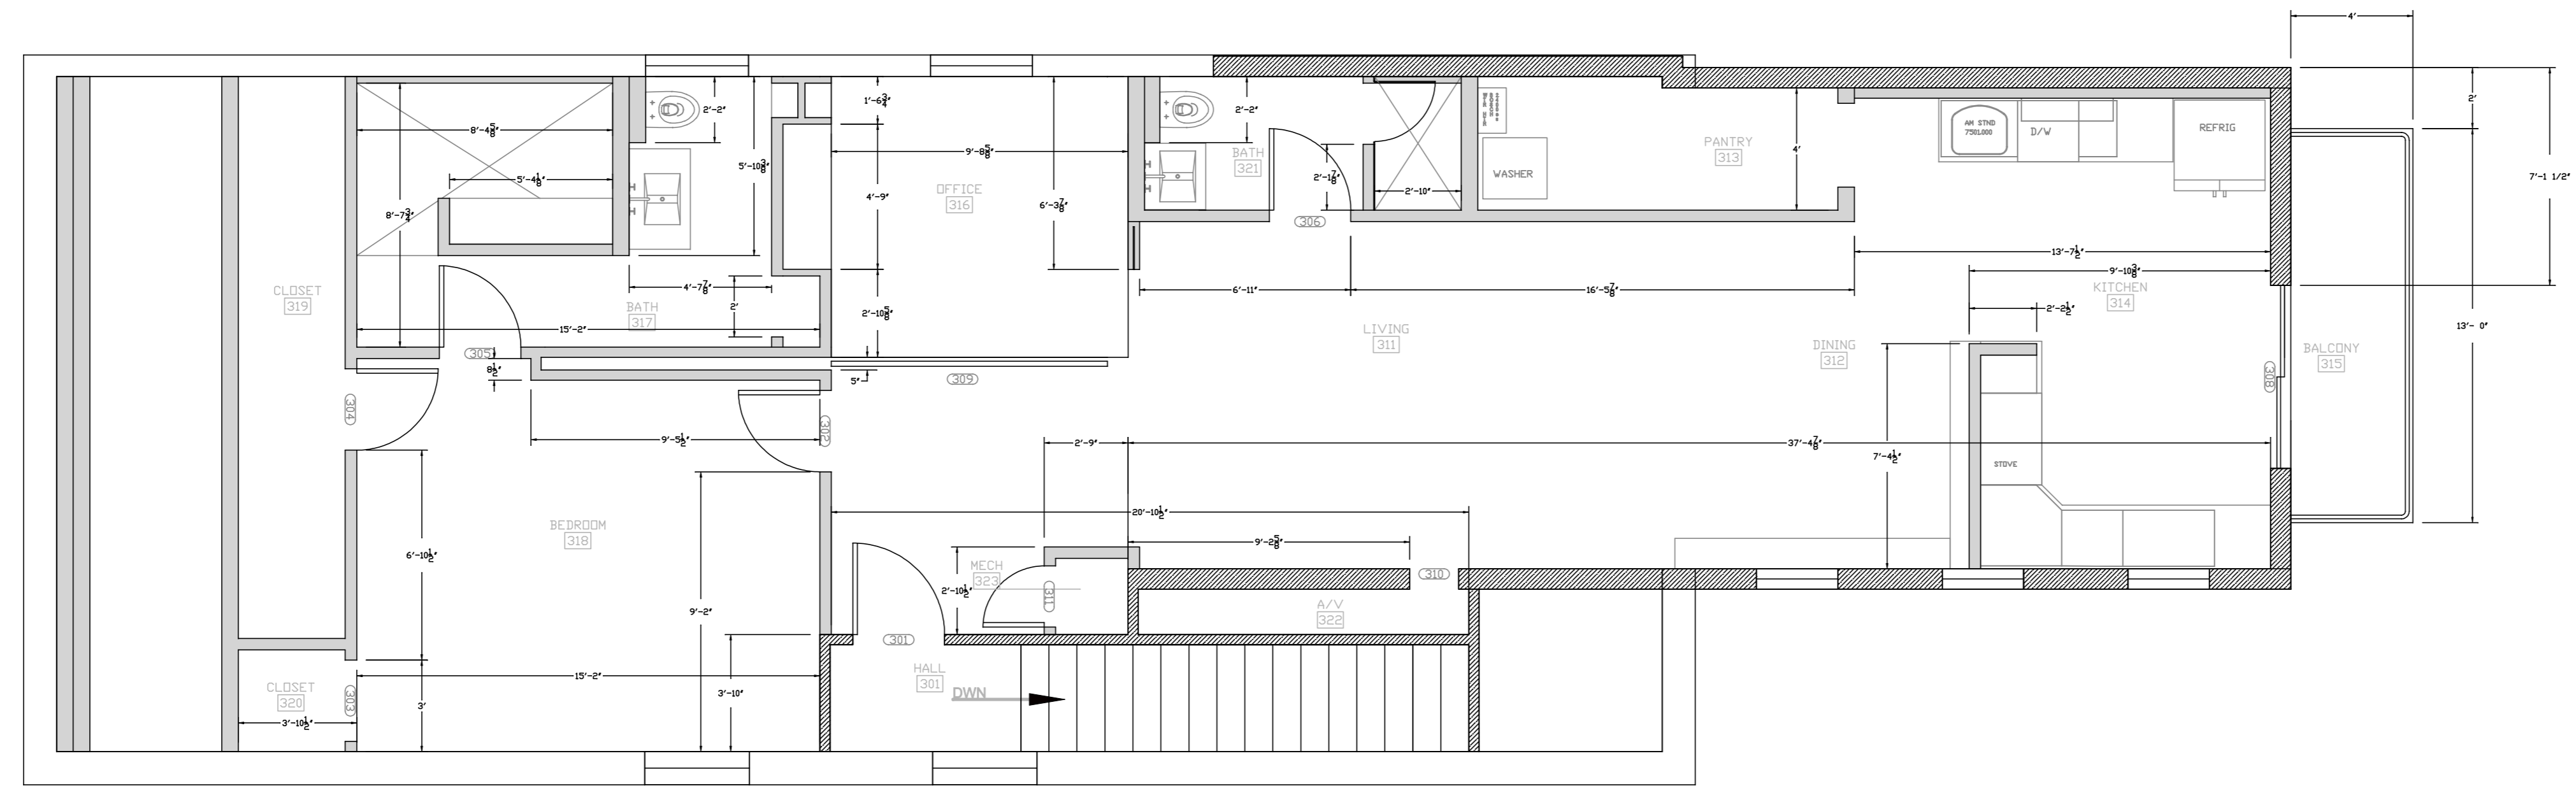

1 THIRD FLOOR DIMENSION PLAN
 A1.2.1 SCALE 1/4" : 1'

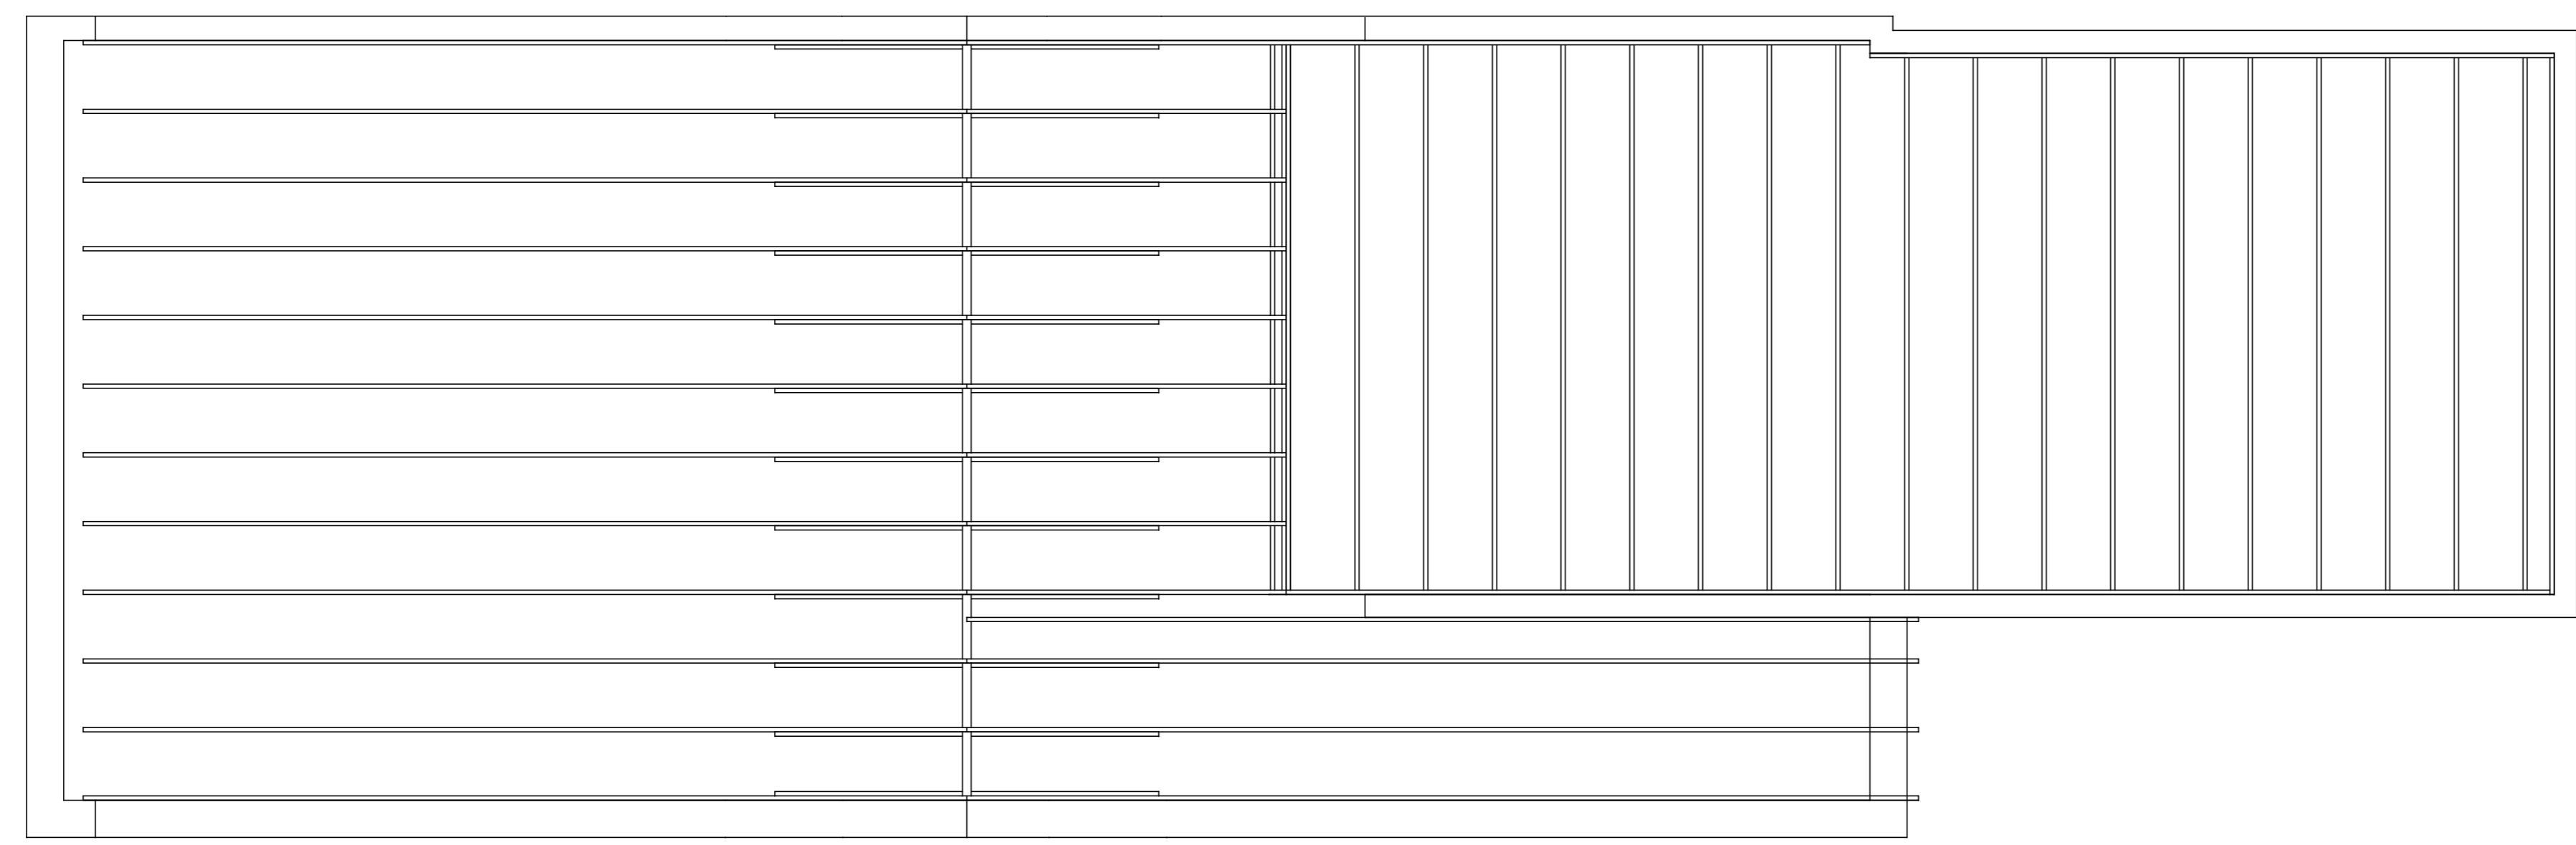

NEW AAC BLOCK
 NEW STUD WALL

2 ROOF DIMENSION PLAN
 A1.2.1 SCALE 1/4" : 1'

revisions

job#: 00104

521 st joseph st renovation
 521 st joseph street
 new orleans, louisiana
 owner:

PRELIMINARY
 09-08-2010

A1.2.1
 DIMENSION PLAN

sheet #