



Drawings and specifications as instruments of service are and shall remain the property of the professional of record whether the project for which they are made is executed or not. They are not to be used by the owner or anyone else on other projects or extensions to this project except by agreement in writing and with appropriate compensation to the authors.

**co-op projects**  
 phone: 1 504 250 0545  
 coker@co-op-projects.com  
 1210 st andrew bl  
 new orleans, la 70000

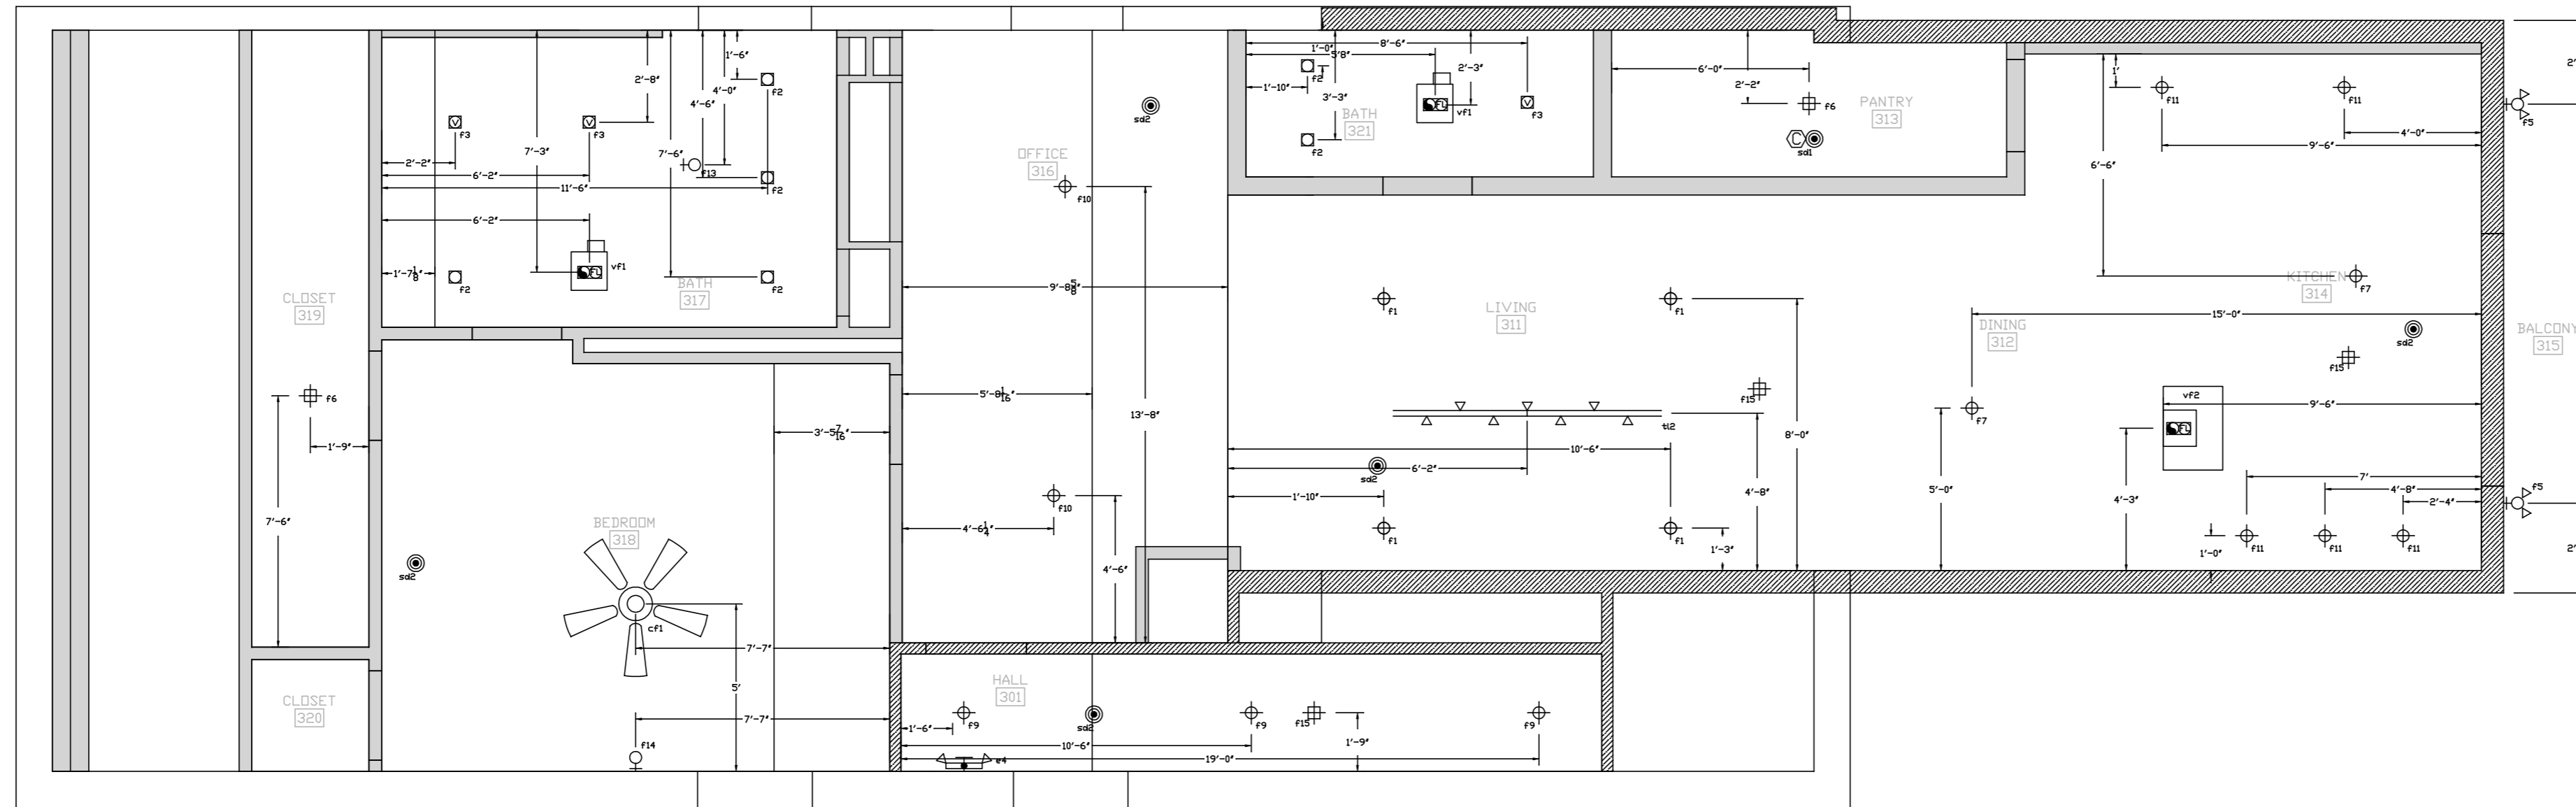

NOTES:  
 1. ALL LIGHTING LOCATIONS THAT CAN NOT CONFORM TO MEASURED LOCATIONS SHALL BE CLAIRIFIED IN FIELD  
 2. IF A LIGHT IN A LINE SHOULD HAVE TO MOVE, THEN THE LIGHTS SHOULD BE PLACED IN A CONSISTANT LINE

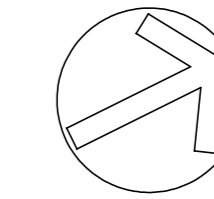

**1** THIRD FLOOR REFLECTED DIMENSION  
 A2.2.1 PLAN SCALE 1/4" : 1'

revisions

job#: 00104

**521**  
**st joseph st**  
**renovation**

521 st joseph street  
 new orleans, louisiana  
 owner:

PRELIMINARY  
 09-08-2010

**A2.2.1**  
 REFLECTED  
 FLOOR  
 DIMENSION  
 PLAN  
 sheet #