


# WINDOW SCHEDULE

# DOOR SCHEDULE

MARK	FRAME WIDTH	OPENING HEIGHT	SWING	TYPE	FRAME	DESCRIPTION	RATING	HARDWARE SET	HEAD JAMB	ROUGH OPENING		
100	3'-0"	7'-0"	RH	A	WOOD ELE. STRK	SOLID CORE WOOD PANEL PAINTED		1	1/3.2 4/3.2	38" x 85"		
101	3'-0"	7'-0"	RH	BR	WOOD	SOLID CORE WOOD PANEL PAINTED		2	3/3.2 5/3.2			
102	3'-0"	7'-0"	LH	BL	WOOD	SOLID CORE WOOD PANEL PAINTED		2	3/3.2 5/3.2			
103	3'-0"	7'-0"	RH	C	KD SQ ELE. STRK	PAINTED HOLLOW METAL FLUSH	90 MIN	3	6/3.2			
200	3'-0"	7'-0"	LH	D	KD SQ	PAINTED HOLLOW METAL FLUSH	90 MIN	4	6/3.2			
201	3'-0"	7'-0"	LH	C	KD SQ DBL STRK	PAINTED HOLLOW METAL FLUSH	90 MIN	5	6/3.2			
202	3'-0"	7'-0"	RH	C	KD SQ DBL STRK	PAINTED HOLLOW METAL FLUSH	90 MIN	5	6/3.2			
203	3'-0"	7'-0"	LH	D	KD SQ	PAINTED HOLLOW METAL FLUSH	90 MIN	4	6/3.2			
204	3'-0"	7'-0"	RH	D	KD SQ ELE. STRK	PAINTED HOLLOW METAL FLUSH	90 MIN	6	6/3.2			
205	2'-8"	6'-8"	RH	E	KD DQ	PAINTED SOLID CORE 4 PANEL		7	2/3.2	34" x 82"		
206	2'-8"	6'-8"	LH	F	KD DQ	PAINTED SOLID CORE 4LITE		7	2/3.2	34" x 82"		
207	2'-8"	6'-8"	LH	E	KD DQ	PAINTED SOLID CORE 4LITE		7	2/3.2	34" x 82"		
208	2'-8"	6'-8"	RH	F	KD DQ	PAINTED SOLID CORE 4 PANEL		7	2/3.2	34" x 82"		
209	6'-0"	6'-8 5/8"	N/A	G		WOOD TRIM SLIDING			7/3.2			
210	2'-0"	6'-8"	LH	H	KD DQ	SOLID CORE		8		26" x 82"		
211	2'-0"	6'-8"	LH	H	KD DQ	SOLID CORE		8		26" x 82"		
301	3'-0"	7'-0"	LH	C	KD SQ DBL STRK	PAINTED HOLLOW METAL FLUSH	90 MIN	5	6/3.2			
302	2'-8"	6'-8"	RH	E	KD DQ	PAINTED SOLID CORE 4LITE		7	2/3.2	34" x 82"		
303	2'-8"	6'-8"	N/A			CASED OPENING			2/3.2	34" x 85"		
304	2'-8"	6'-8"	LH	F	KD DQ	PAINTED SOLID CORE 4 PANEL		8	2/3.2	34" x 82"		
305	2'-8"	6'-8"	LH	F	KD DQ	PAINTED SOLID CORE 4 PANEL		7	2/3.2	34" x 82"		
306	2'-8"	6'-8"	LH	E	KD DQ	PAINTED SOLID CORE 4LITE		7	2/3.2	34" x 82"		
308	7'-6 3/4"	6'-8 5/8"	N/A	G		WOOD TRIM SLIDING			7/3.2			
309	8'-10"	7'-0"	N/A			ALUM METAL FRAME SLIDING			8/3.2			
310	1'-7 1/4"	2'-0"	N/A	I		AV RACK				19 1/4" x 24"		
311	2'-0"	6'-8"	LH	H	KD DQ	SOLID CORE		8		26" x 82"		
					LEVERSET	DEADBOLT	CLOSER	HINGE				
1					YES		YES	(3) 4 1/2" SQUARE	5	SCHLAGE F10 - LAT	YES	(3) 4 1/2" SQUARE
2					YES			(3) 4 1/2" SQUARE	6	SCHLAGE F10 - LAT		(3) 4 1/2" SQUARE
3					YES			(3) 4 1/2" SQUARE	7	SCHLAGE F40 - LAT		(3) 4 1/2" SQUARE
4	SCHLAGE F10 - LAT				YES			(3) 4 1/2" SQUARE	8	SCHLAGE F59 - LAT		(3) 4 1/2" SQUARE

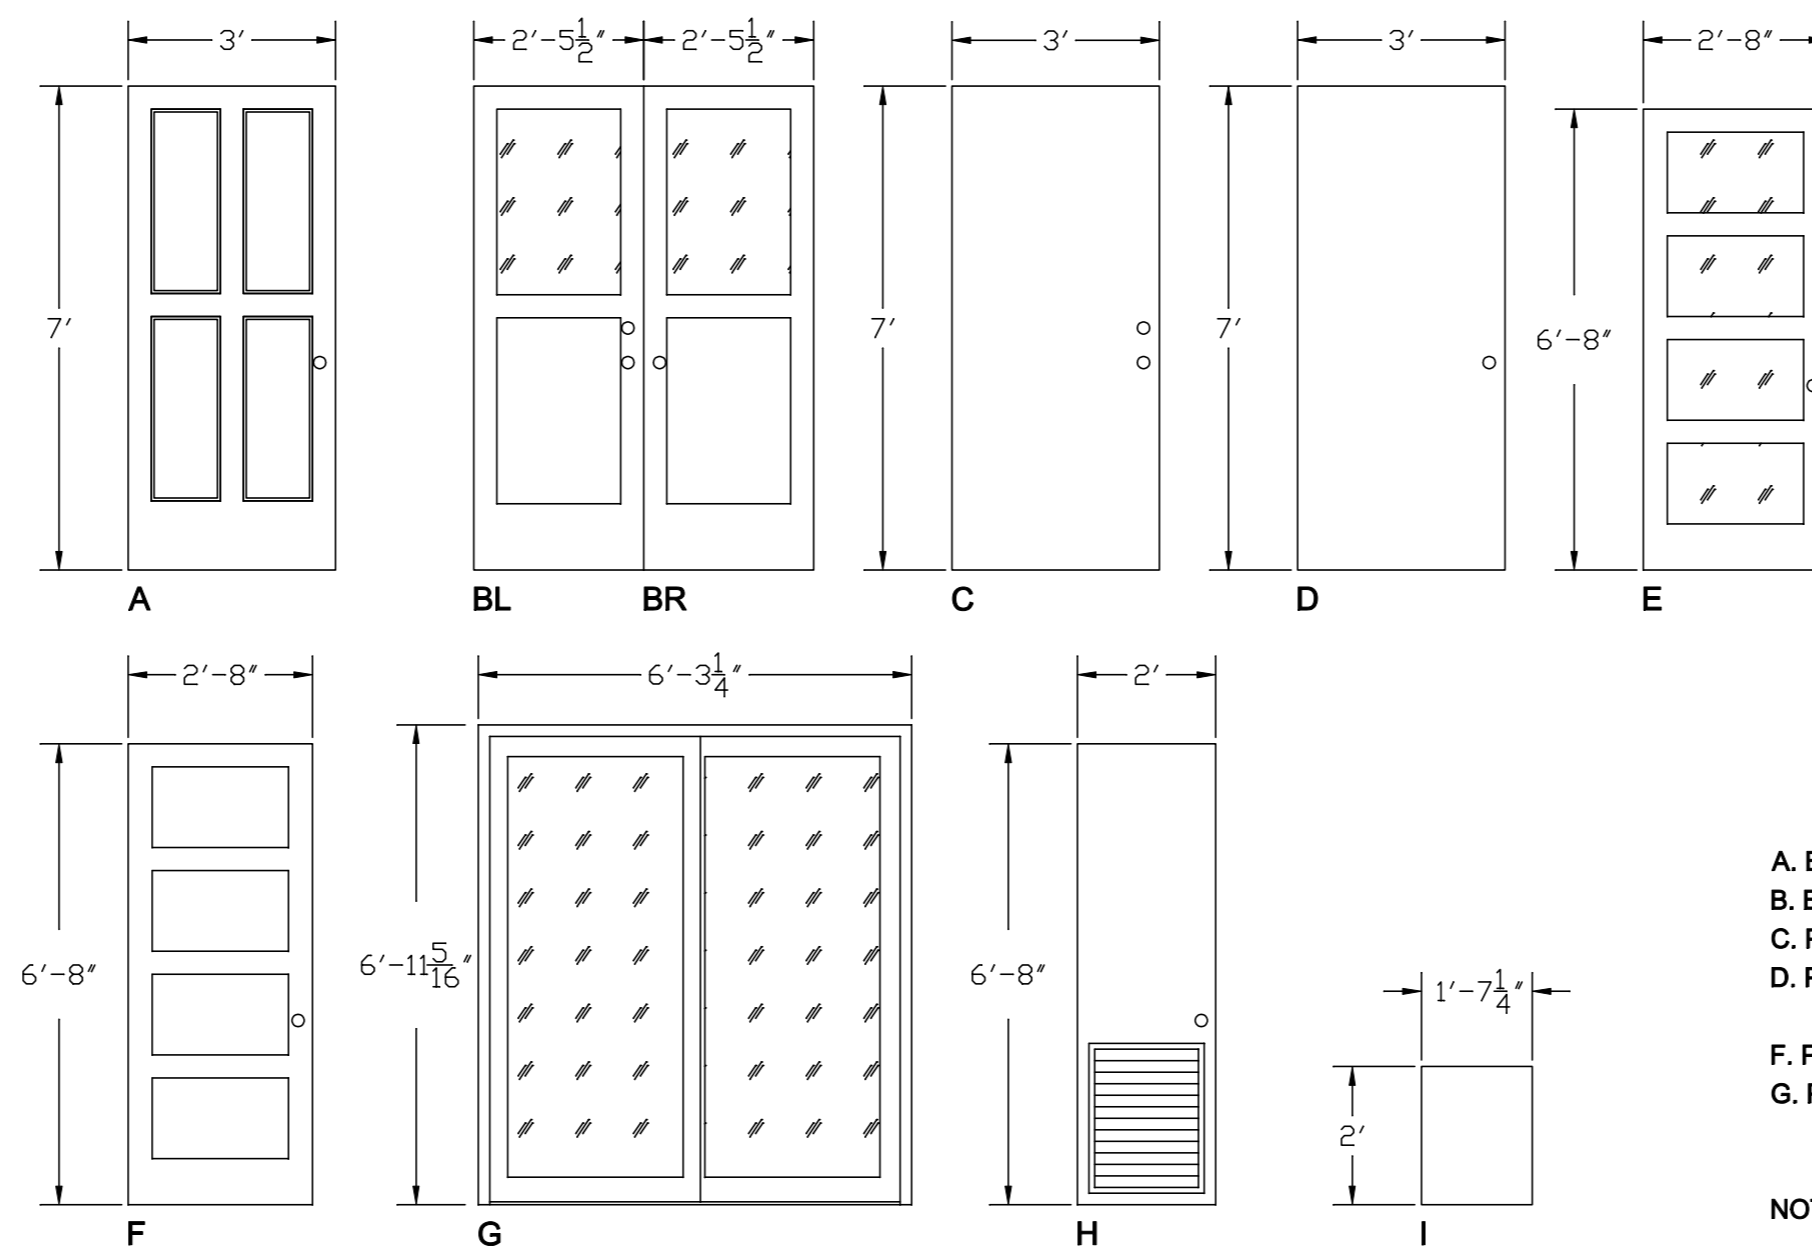

### GENERAL PARTITION NOTES:

1. PROVIDE DENSGUARD BOARD AT ALL "WET AREAS" (TYP)
2. PROVIDE DENSGUARD BOARD BEHIND ALL TILE
3. PROVIDE WOOD BLOCKING AT ALL ANCHOR POINTS BEHIND ITEMS INCLUDING BUT NOT LIMITED TO SHELVEING, CABINETS, BATHROOM, & KITCHEN ACCESSORIES

- A. BY OTHERS - CUSTOM WOOD FRAME - PAINTED - LOW-E SECURITY GLAZING. SHOP DRAWING TO BE APPROVED BY ARCH AND HDLC
- B. BY OTHERS - CUSTOM WOOD FRAME - PAINTED - ELECTRONIC STRIKE. SHOP DRAWING TO BE APPROVED BY ARCH AND HDLC
- C. Part #: AMWELD 15LE 3070 18 D3 CECO F - PAINTED - DOUBLE CYLINDRICAL LOCK PREP 2 1/8" - 2 3/4" BACKSET - (3) 4 1/2" HINGE PREP - RATED 90 MIN LABEL APPLIED
- D. Part #: AMWELD 15LE 3070 18 D3 CECO F - PAINTED - SINGLE CYLINDRICAL LOCK PREP 2 1/8" - 2 3/4" BACKSET - (3) 4 1/2" HINGE PREP - RATED 90 MIN LABEL APPLIED
- E. Part #: AMWELD 15LE 3070 18 D3 CECO F - PAINTED - SINGLE CYLINDRICAL LOCK PREP 2 1/8" - 2 3/8" BACKSET - (3) 4 1/2" HINGE PREP
- F. Part #: MASONITE MDF 4 PANEL LITE SMOOTH DOOR WITH WHITE SATIN GLASS 3268- SINGLE CYLINDRICAL LOCK PREP 2 1/8" - 2 3/8" BACKSET - (3) 4 1/2" HINGE PREP
- G. Part #: MARVIN WOOD SLIDING GLASS DOOR WITH PRIMED WOOD - LOW-E GLASS -

NOTES: ALL DOOR 1 3/4" THICK

Drawings and specifications as instruments of service are and shall remain the property of the professional of record whether the project for which they are made is executed or not. They are not to be used by the owner or anyone else on other projects or extensions to this project except by agreement in writing and with appropriate compensation to the authors.

**co-op projects**  
 phone: 1 504 250 0545  
 coopcoprojects.com  
 1210 st andrew bl  
 new orleans, la 70000

revisions

job#: 00104

**521 st joseph st renovation**  
 521 st joseph street  
 new orleans, louisiana  
 owner:

PRELIMINARY  
 09-08-2010

**A3.2**  
**SCHEDULES**

sheet #