


5
A3.6




2 LONGITUDINAL SECTION
SCALE 3/16" = 1'

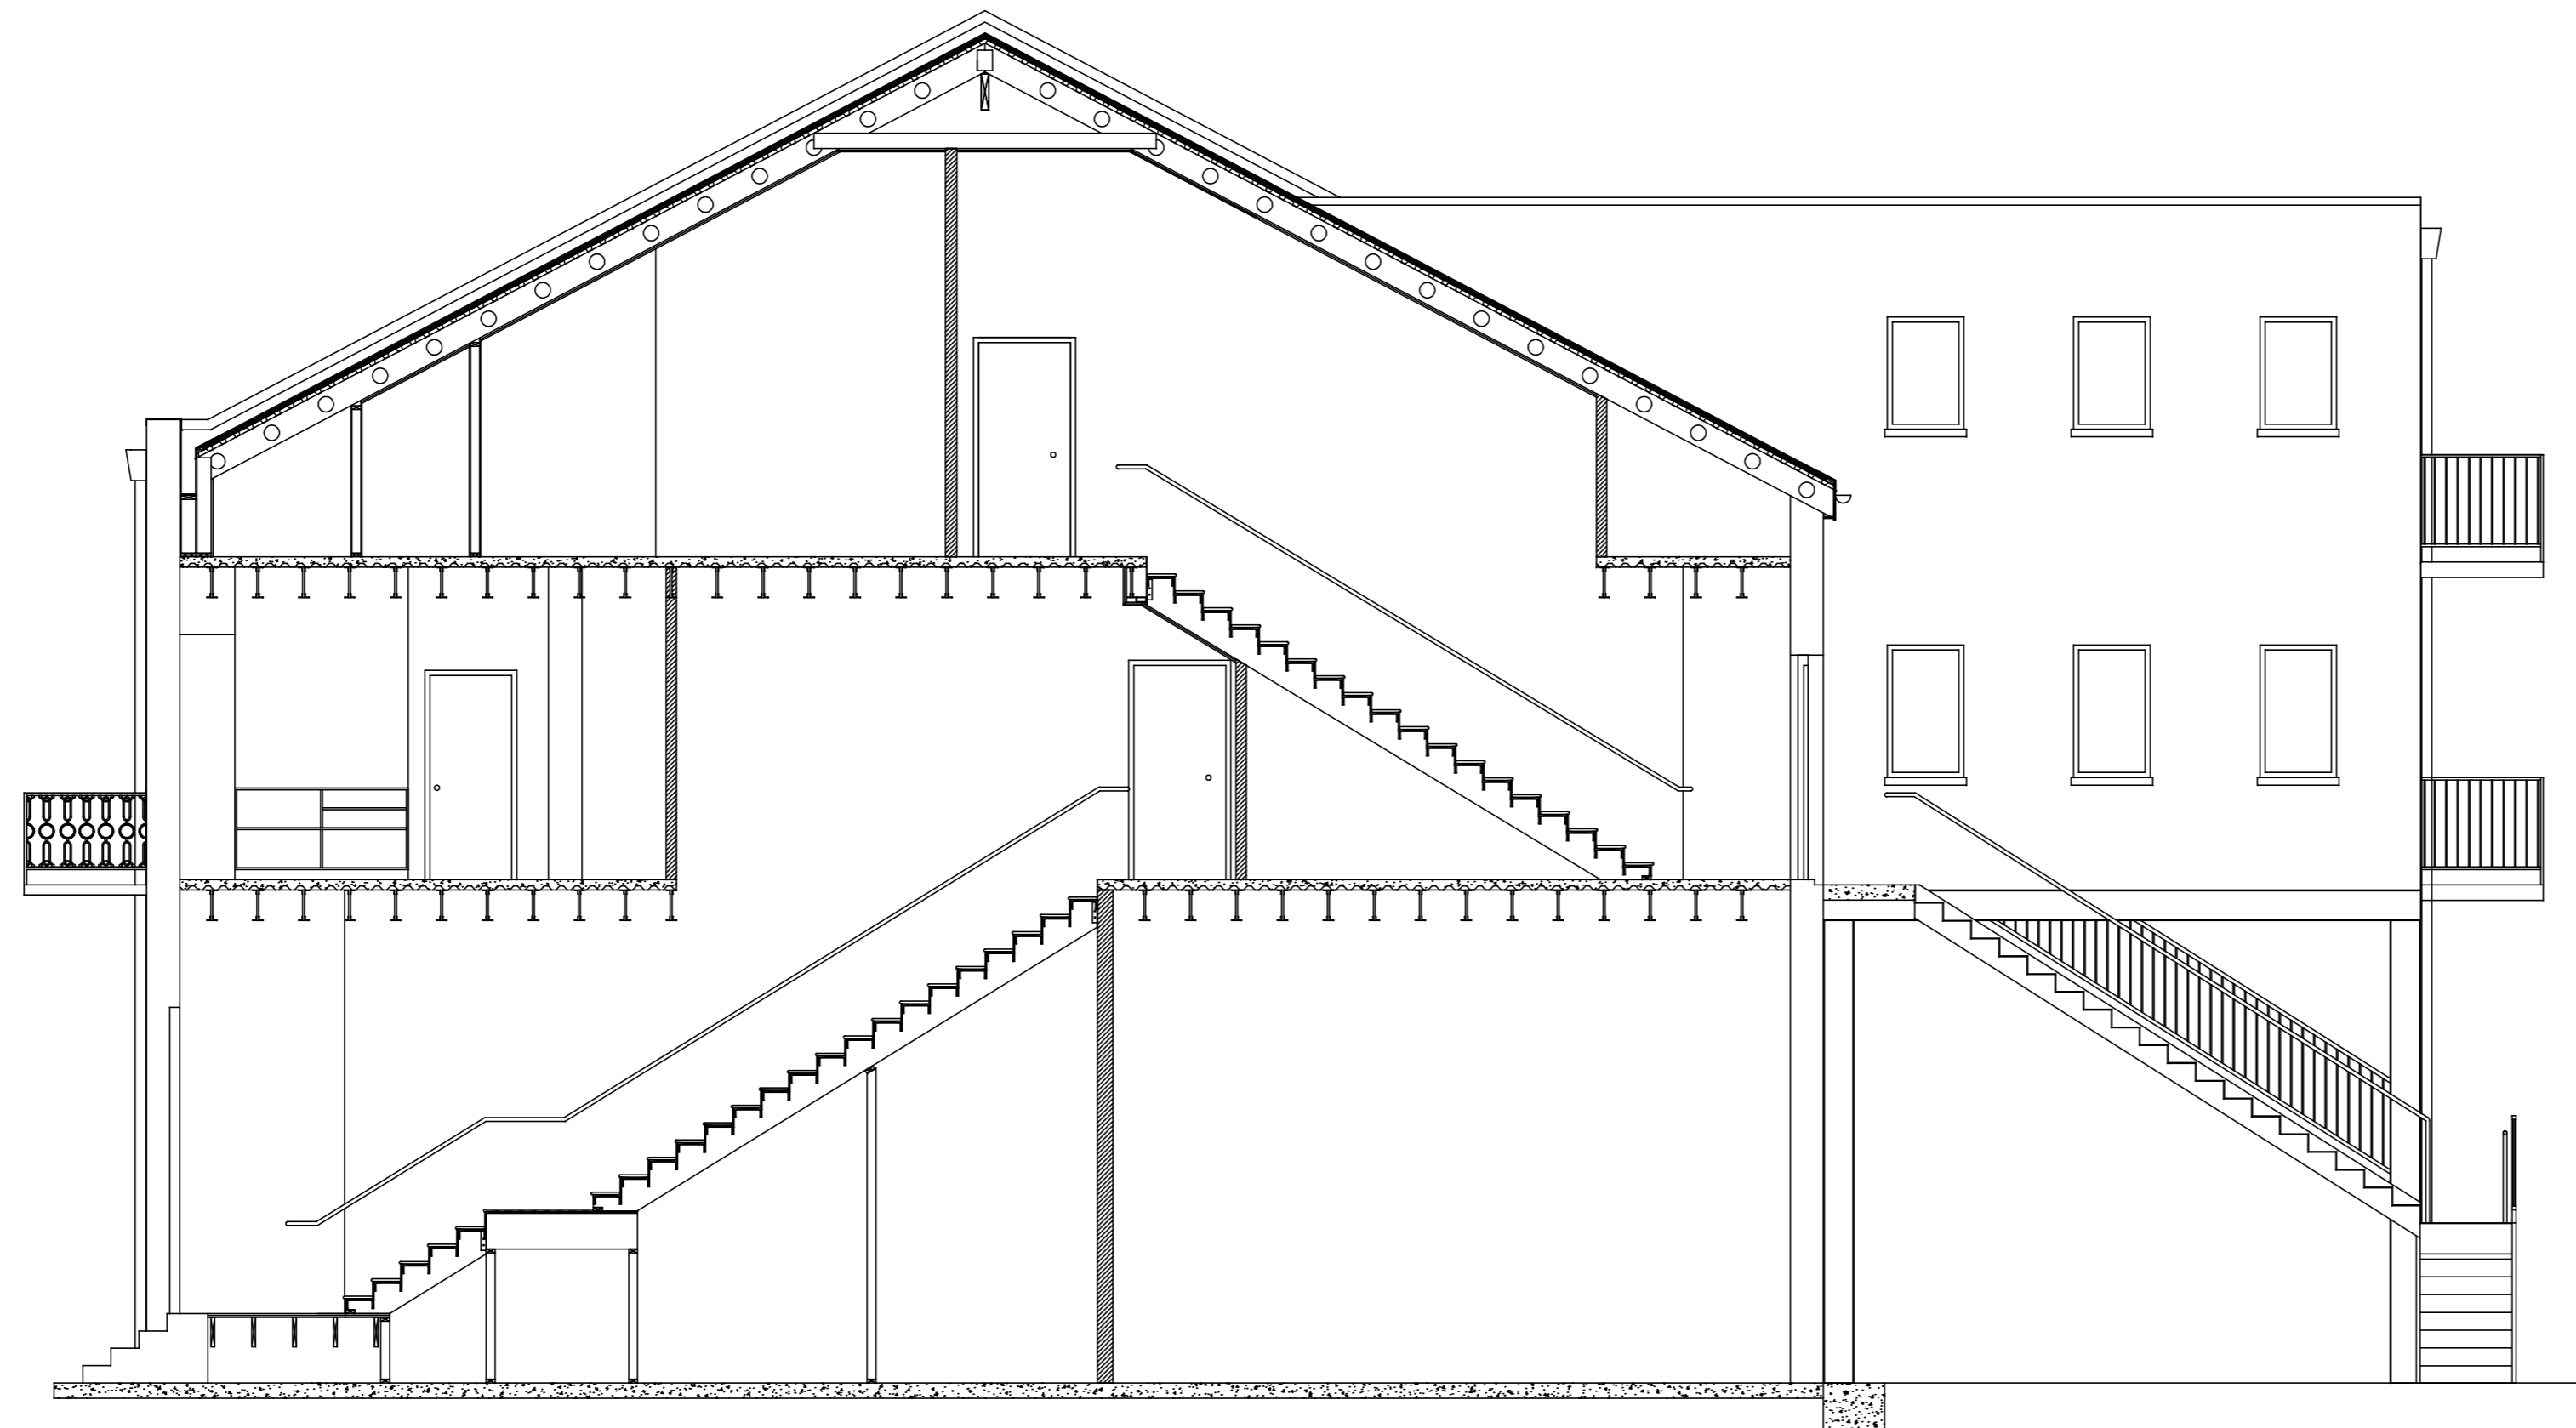

1 STAIR SECTION
SCALE 3/16" = 1'

Drawings and specifications as instruments of service are and shall remain the property of the professional of record whether the project for which they are made is executed or not. They are not to be used by the owner or anyone else on other projects or extensions to this project except by agreement in writing and with appropriate compensation to the authors.

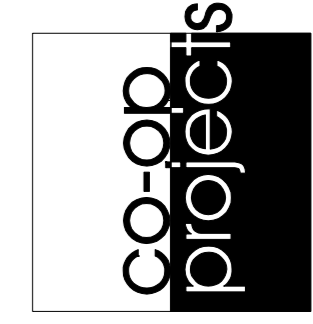

phone: 1 504 250 0545
cooperco-projects.com
1210 st andrew bl
new orleans, la 70000

revisions

job#: 00104

521
st joseph st
renovation

521 st joseph street
new orleans, louisiana
owner:

PRELIMINARY
09-08-2010

A6.3
STAIR &
LONGITUDINAL
SECTION
sheet #