




Drawings and specifications as instruments of service are and shall remain the property of the professional of record whether the project for which they are made is executed or not. They are not to be used by the owner or anyone else on other projects or extensions to this project except by agreement in writing and with appropriate compensation to the authors.

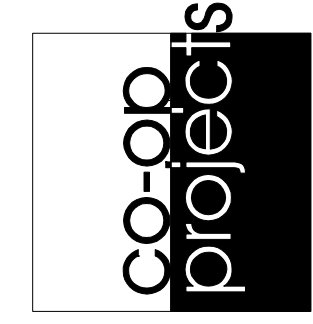

phone: 1 504 250 0545
 coker@co-projects.com
 1210 st andrew bl
 new orleans, la 70000

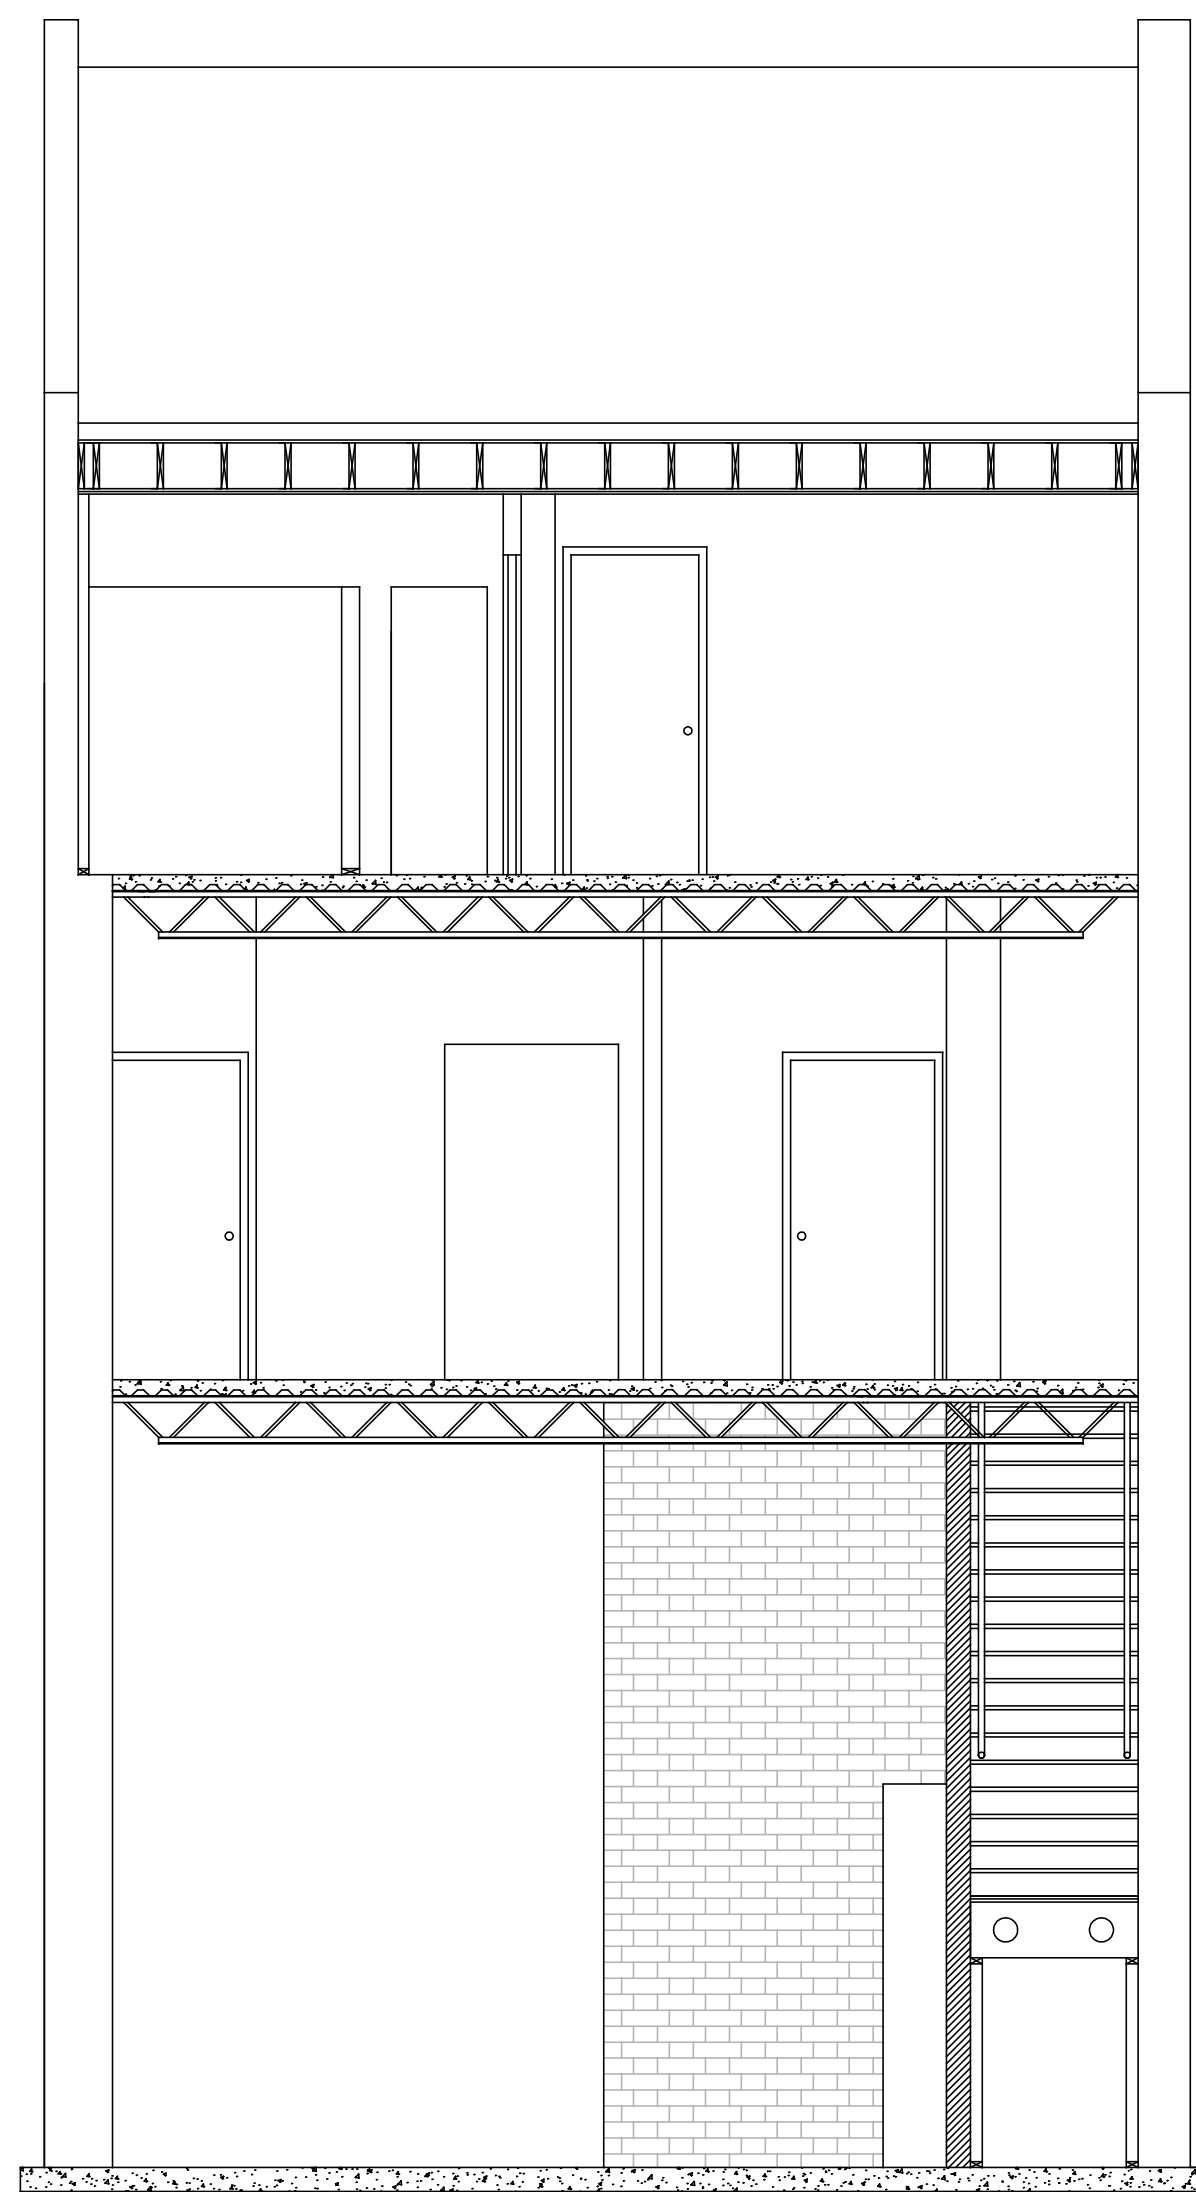

1 NORTH FACE CROSS SECTION
 A1.1 A6.4 SCALE 1/4" : 1'

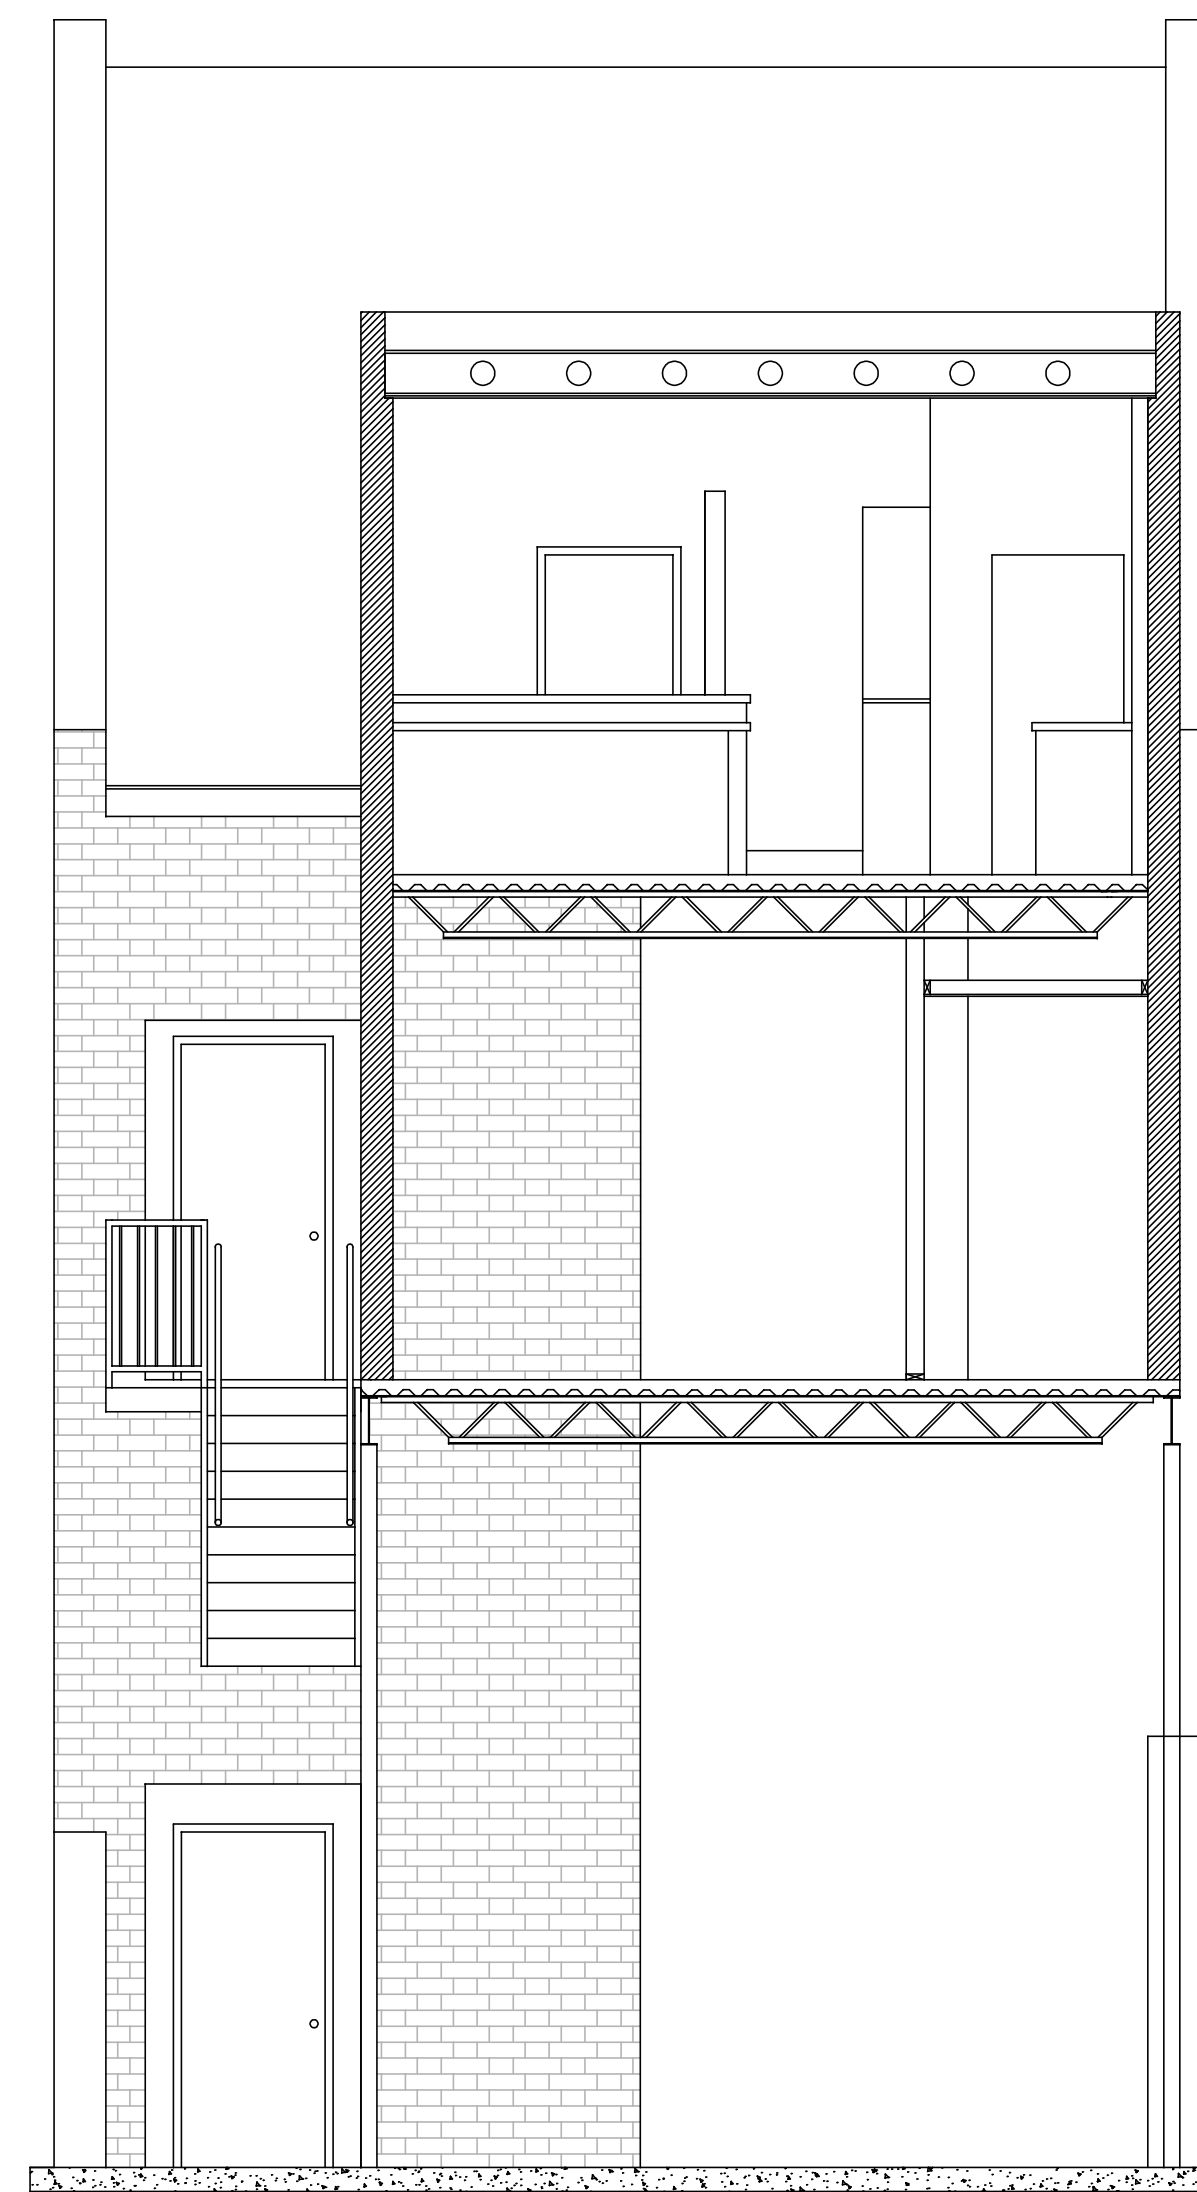

2 SOUTH FACE CROSS SECTION
 A1.1 A6.4 SCALE 1/4" : 1'

revisions

job#: 00104

521
 st joseph st
 renovation

521 st joseph street
 new orleans, louisiana
 owner:

PRELIMINARY
 09-08-2010

A6.4
 NORTH/SOUTH
 CROSS
 SECTION
 sheet #