
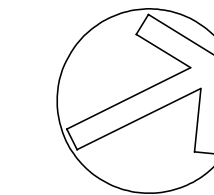
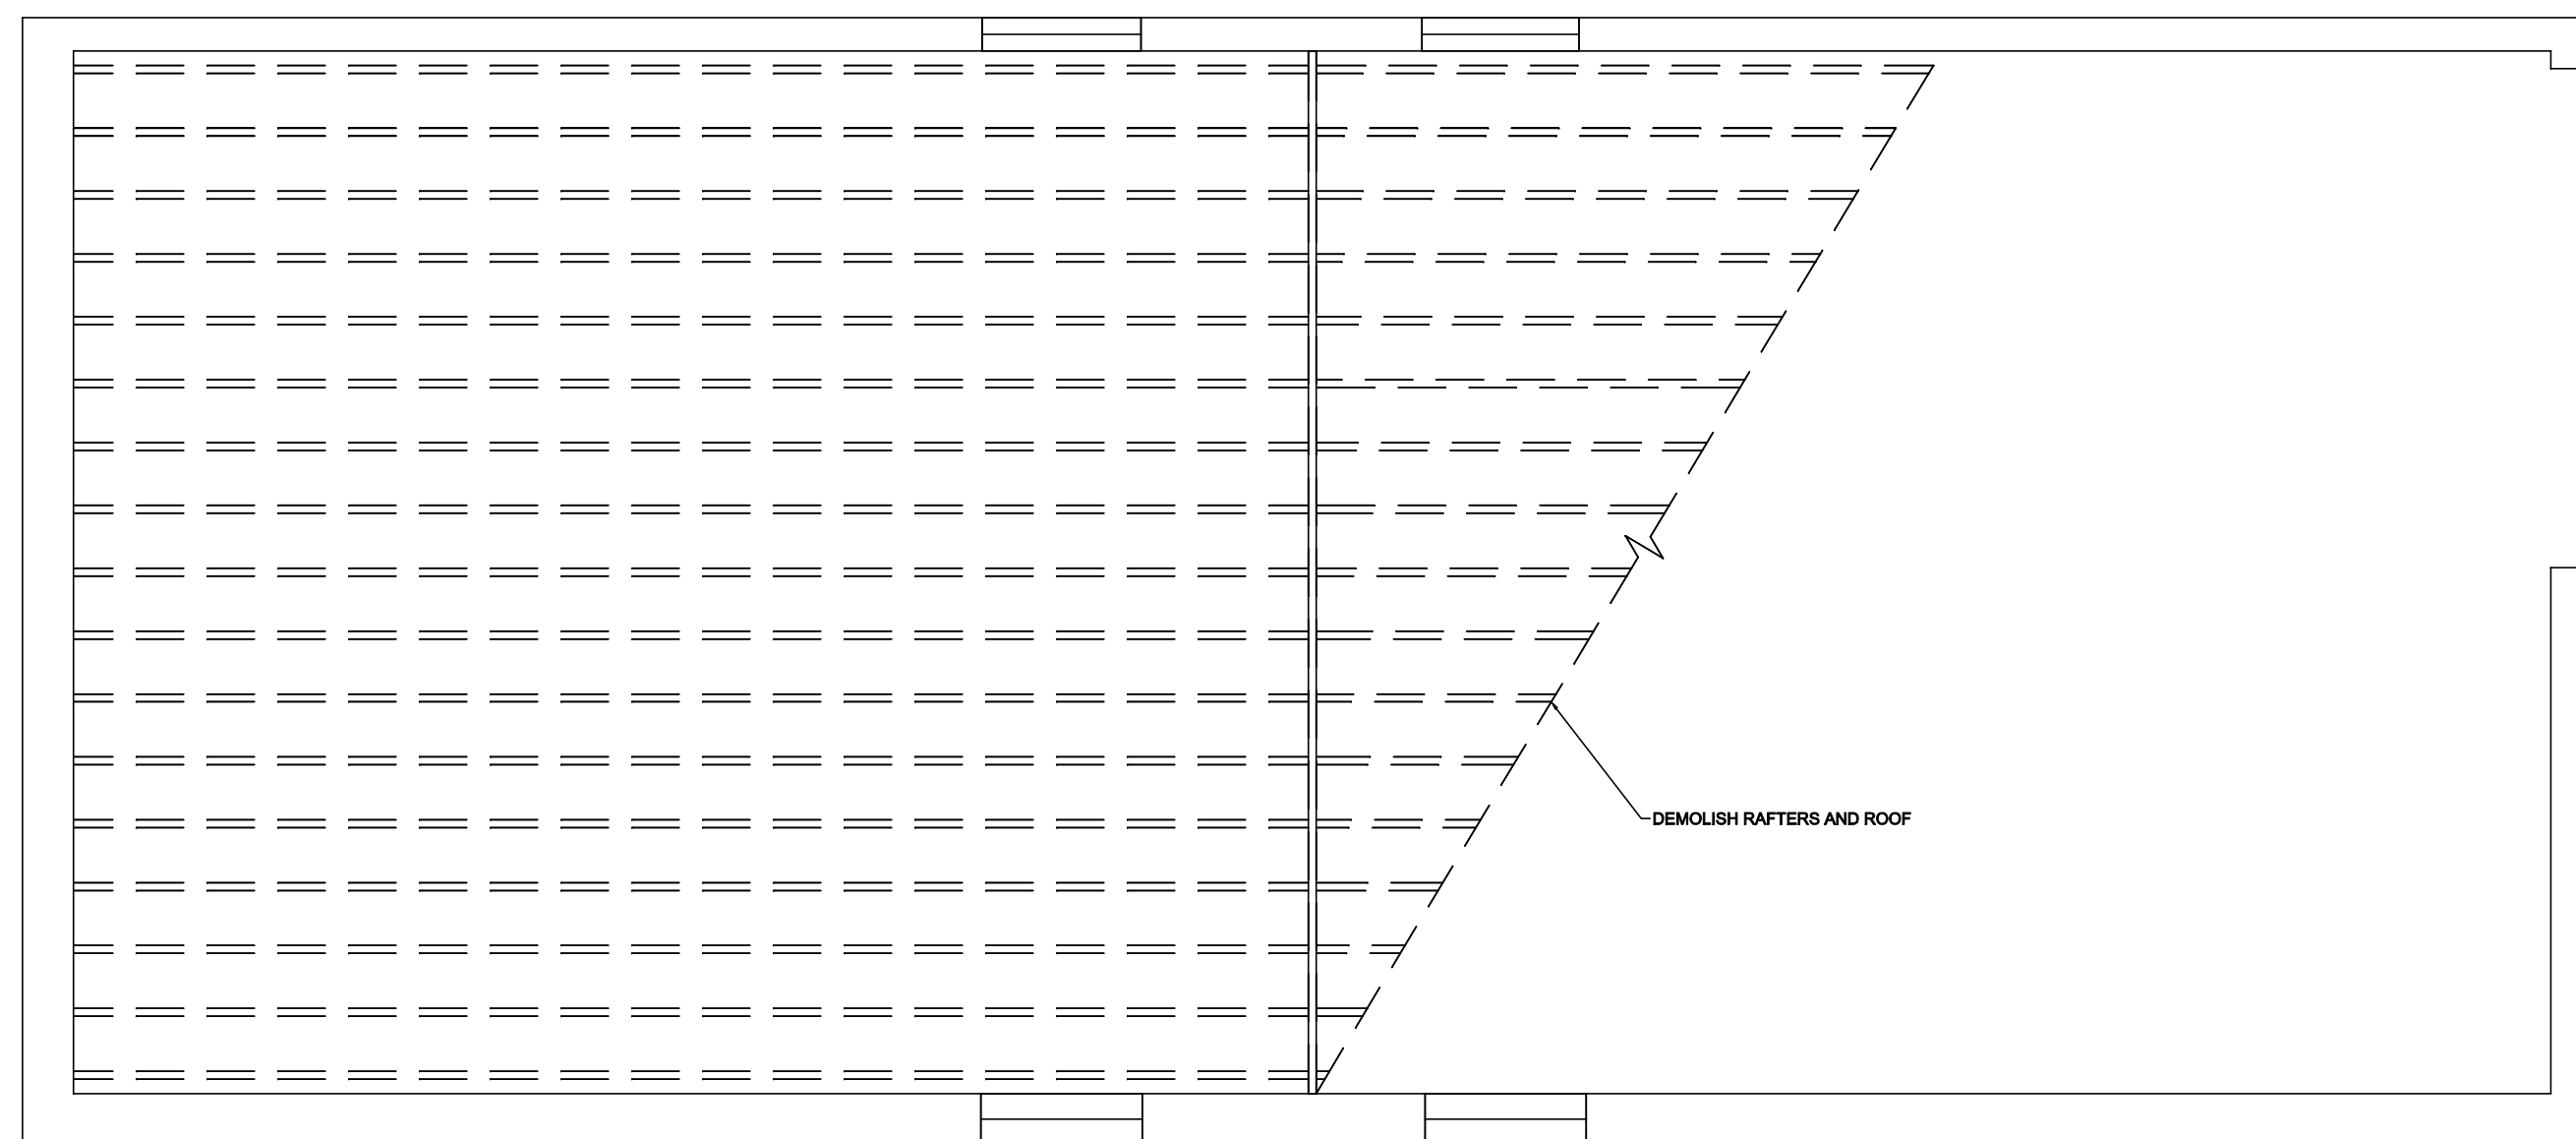


Drawings and specifications as instruments of service are and shall remain the property of the professional of record whether the project for which they are made is executed or not. They are not to be used by the owner or anyone else on other projects or extensions to this project except by agreement in writing and with appropriate compensation to the authors.


**co-op projects**  
 phone: 1 504 250 0545  
 coopcoprojects.com  
 1210 St Andrew St  
 New Orleans, LA 70002

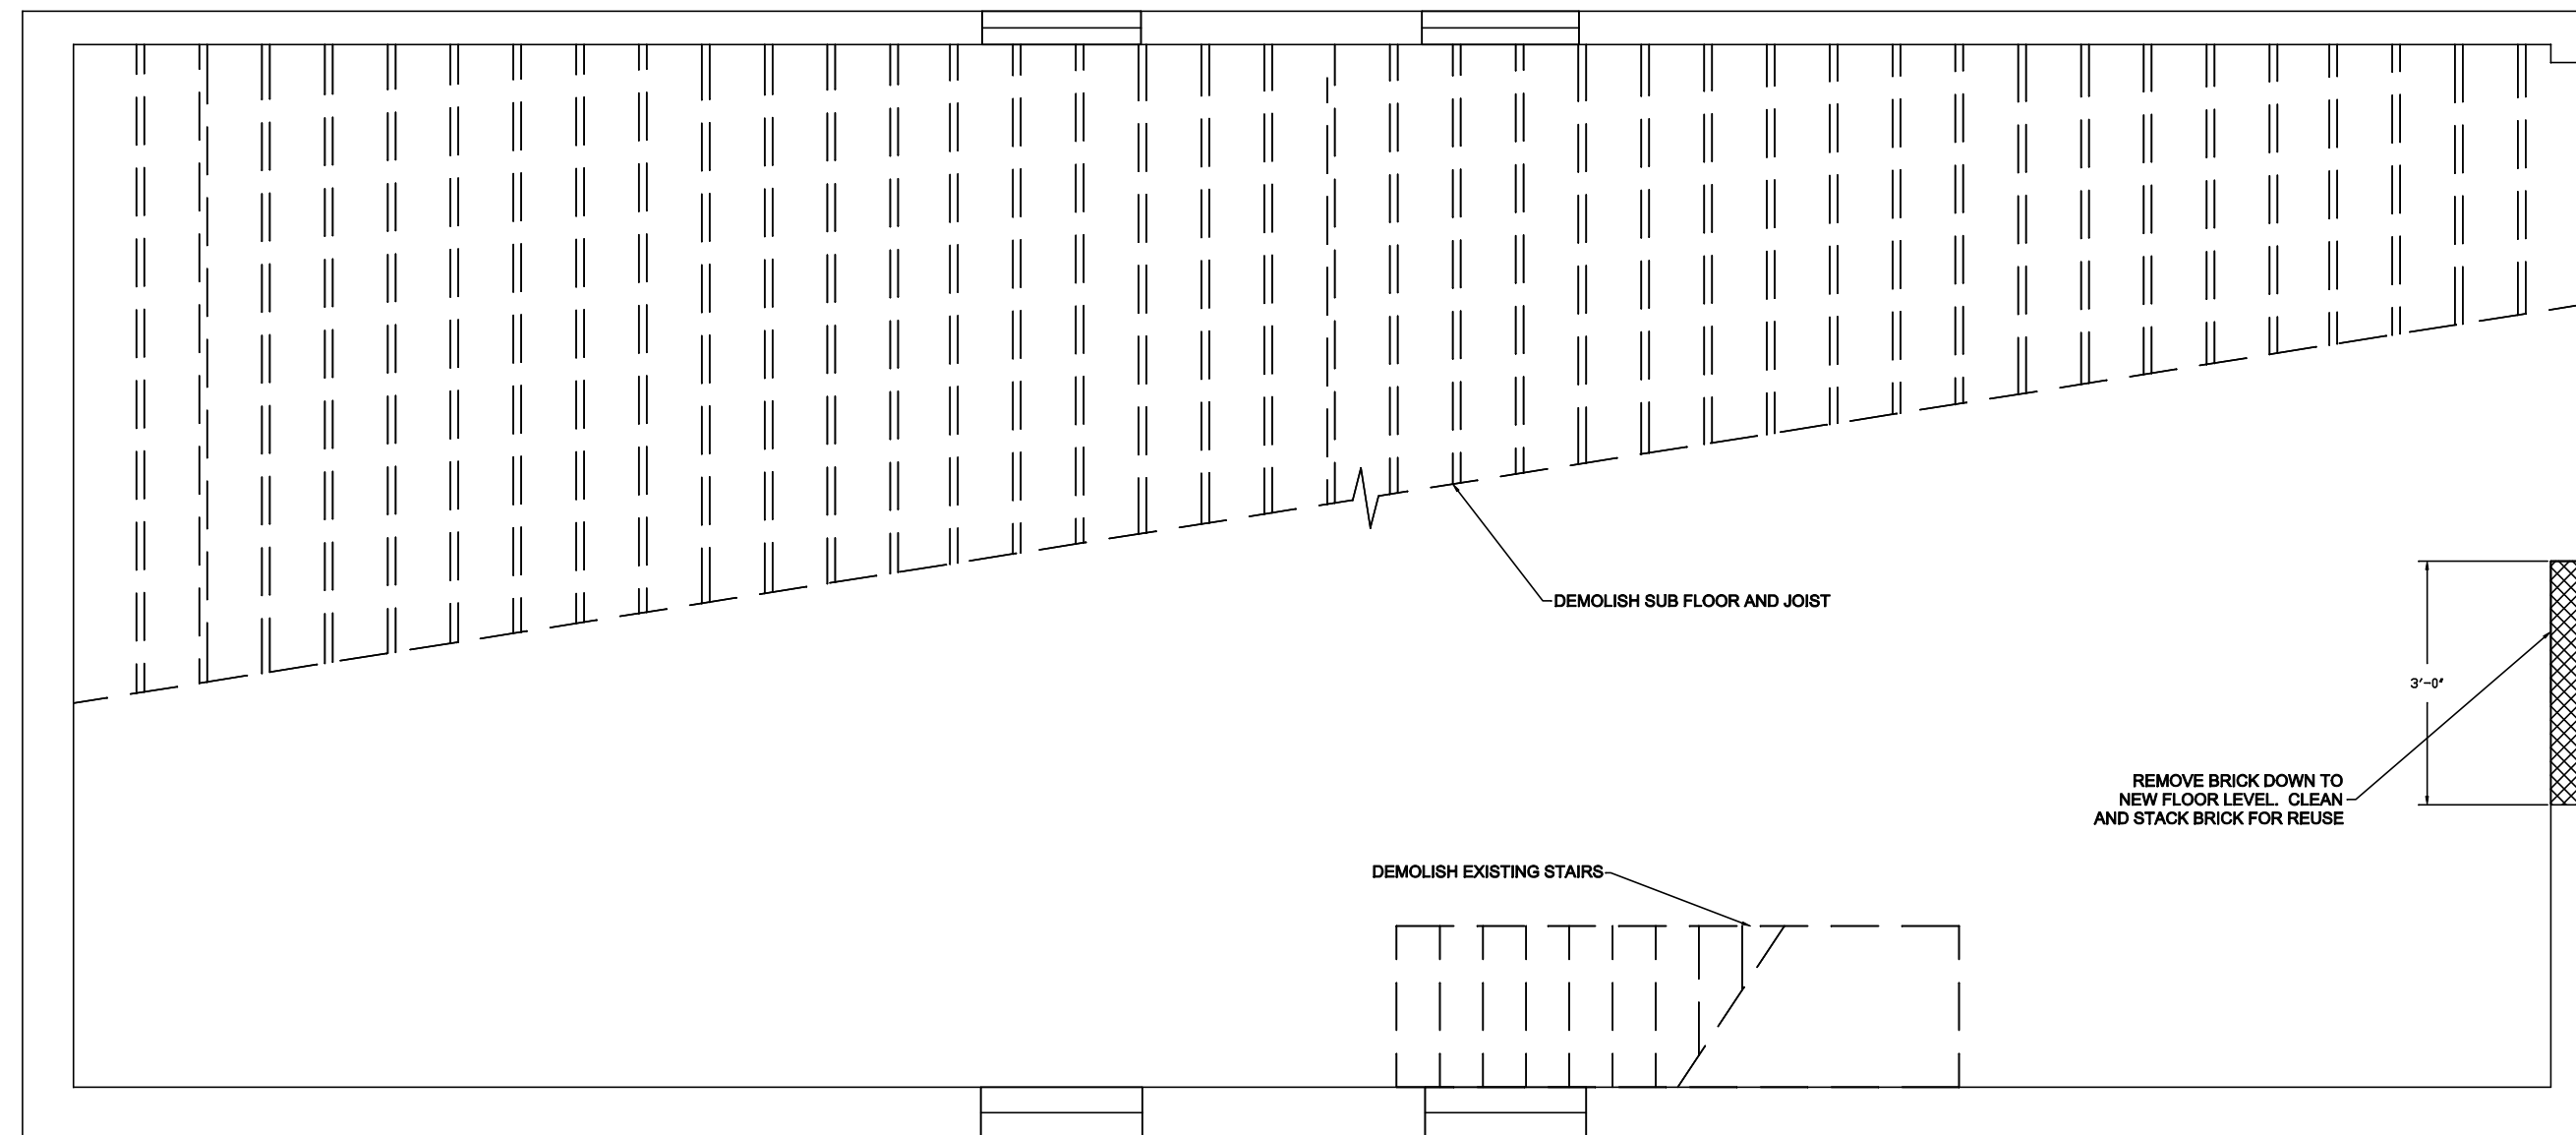

**1** THIRD FLOOR DEMOLITION PLAN  
 D1.1 SCALE 1/4" : 1'

EXISTING WALL

EXISTING MASONRY WALL TO BE DEMOLISHED

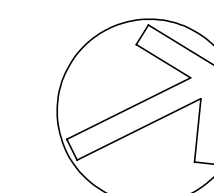

**2** ROOF DEMOLITION PLAN  
 D1.1 SCALE 1/4" : 1'

revisions

job#: 00104

**521 st joseph st renovation**

521 st joseph street  
 new orleans, louisiana  
 owner:

PRELIMINARY  
 09-08-2010

**D1.2**  
 DEMOLITION PLAN

sheet #