
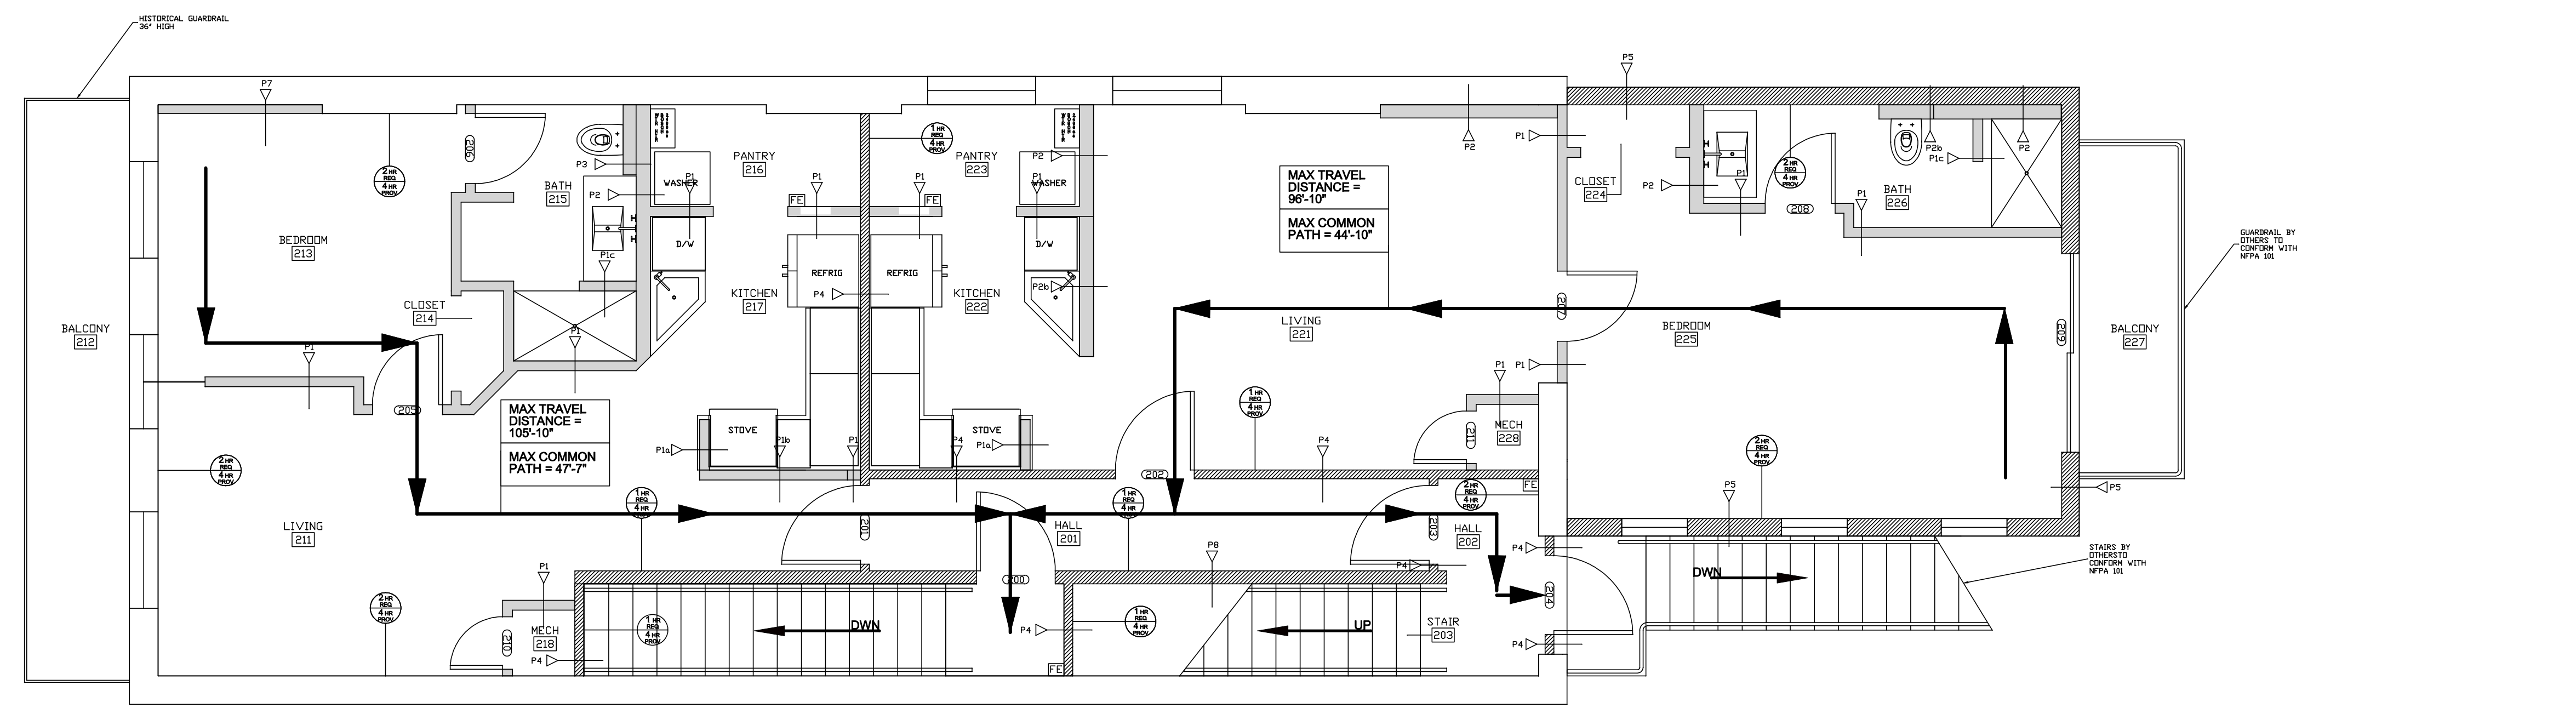
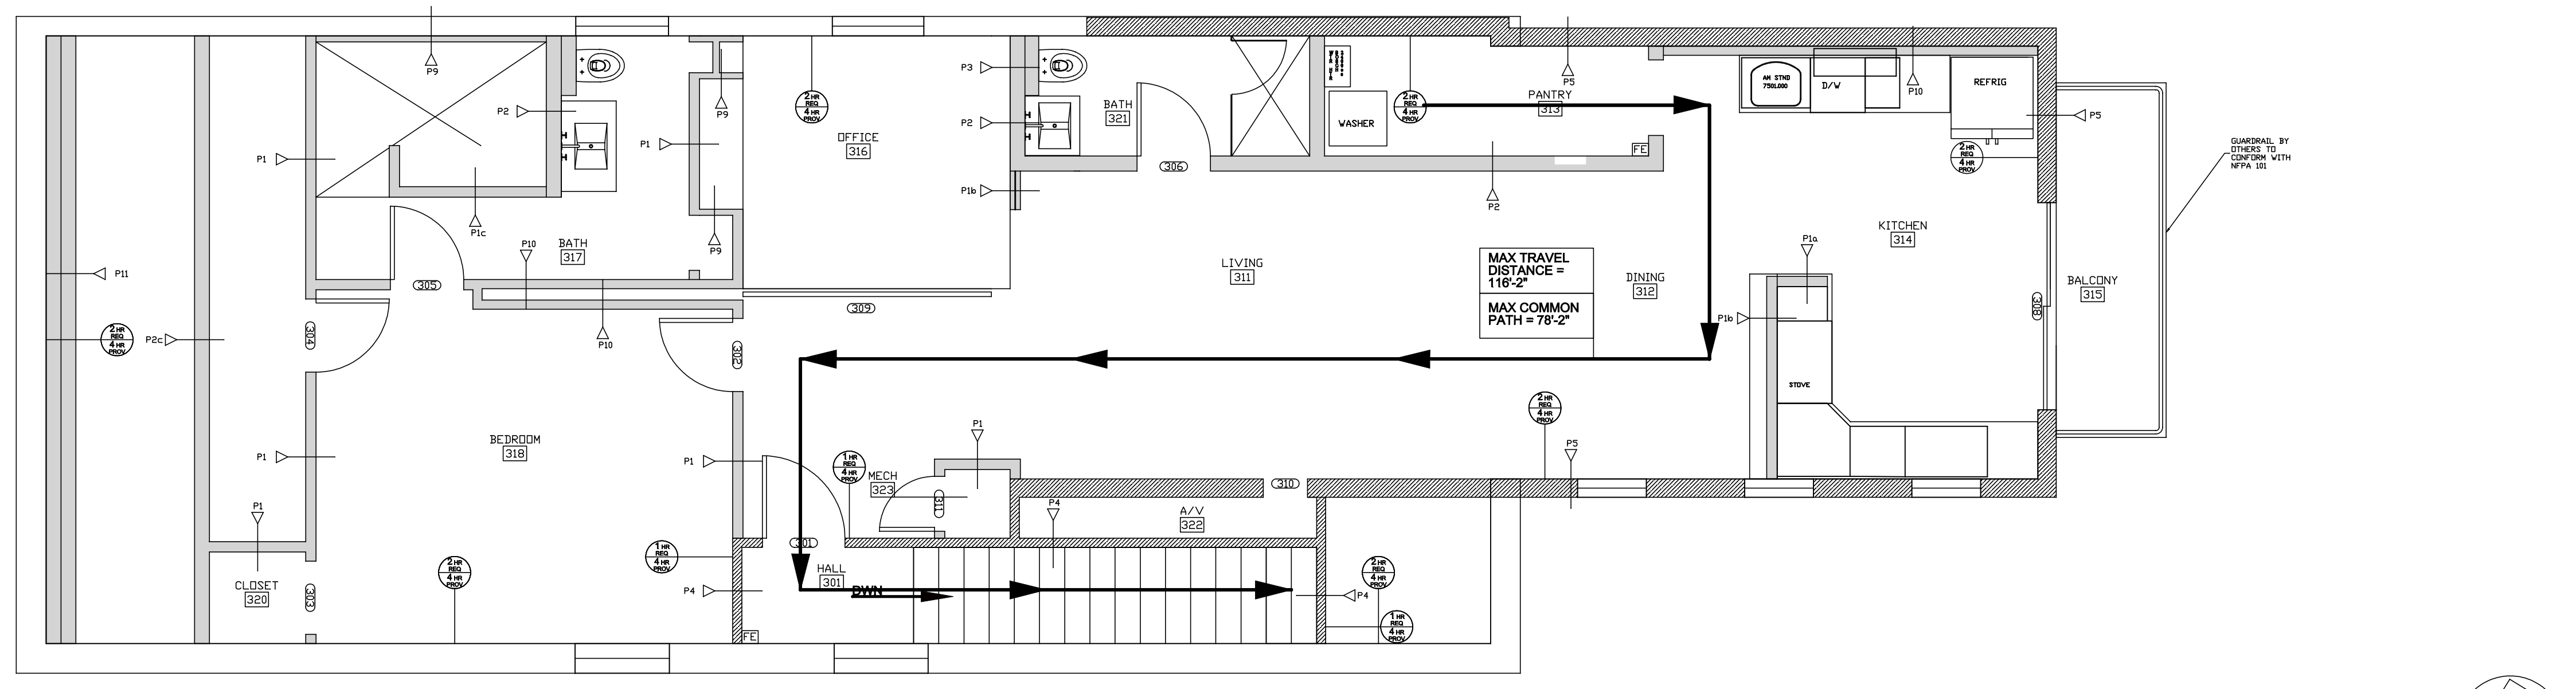
 NEW AAC BLOCK  
 NEW STUD WALL



**1 SECOND FLOOR LIFE SAFETY PLAN**  
 SCALE 1/4" : 1'



**2 THIRD FLOOR LIFE SAFETY PLAN**  
 SCALE 1/4" : 1'

revisions

job#: 00104

**521 st joseph st renovation**  
 521 st joseph street  
 new orleans, louisiana  
 owner:

PRELIMINARY  
 09-08-2010

**F1.2**  
 LIFE SAFETY PLAN

sheet #