



Drawings and specifications as instruments of service are and shall remain the property of the professional of record whether the project for which they are made is executed or not. They are not to be used by the owner or anyone else on other projects or extensions to this project except by agreement in writing and with appropriate compensation to the authors.

**co-op projects**  
 phone: 1 504 250 0545  
 cat@co-op-projects.com  
 1210 st andrew bl  
 new orleans, la 70000

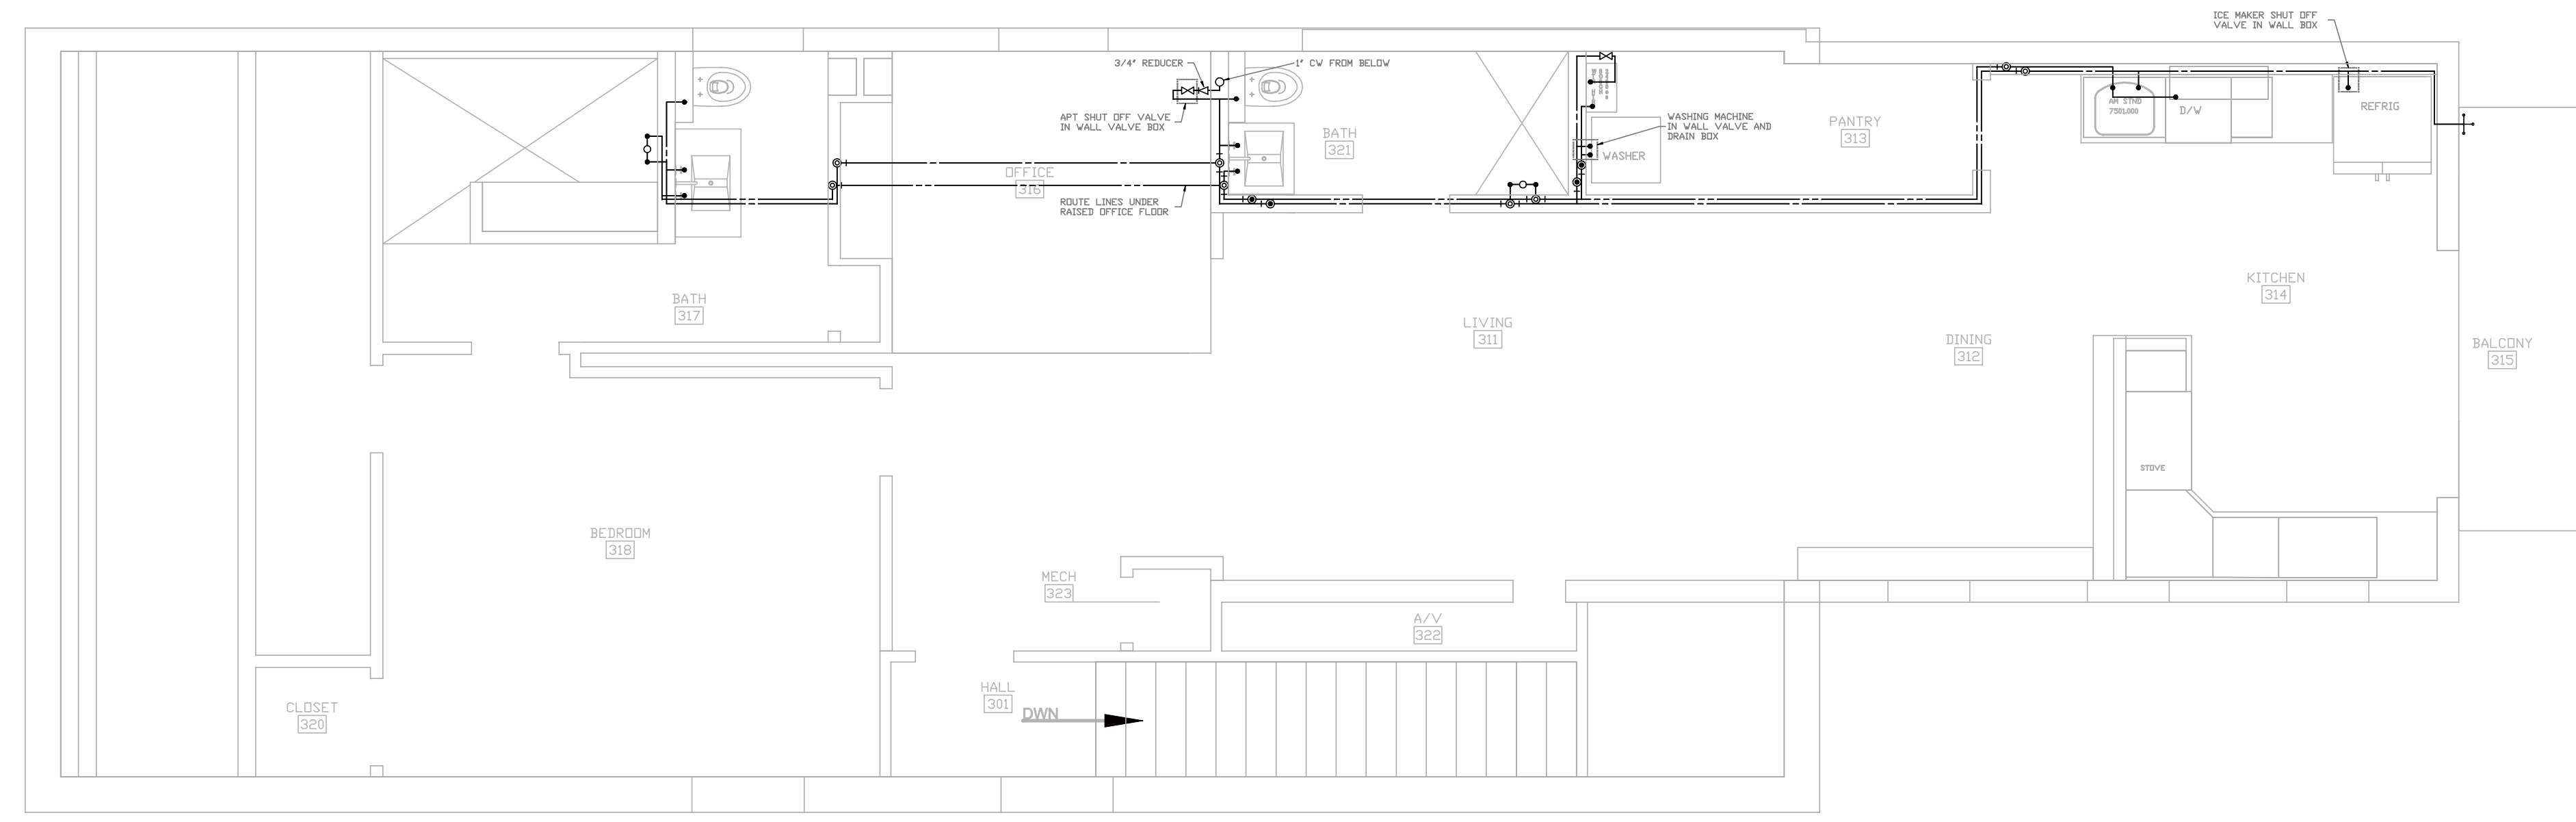


**1 THIRD FLOOR PLUMBING SUPPLY PLAN**  
 SCALE 1/4" = 1'  
 P1.2

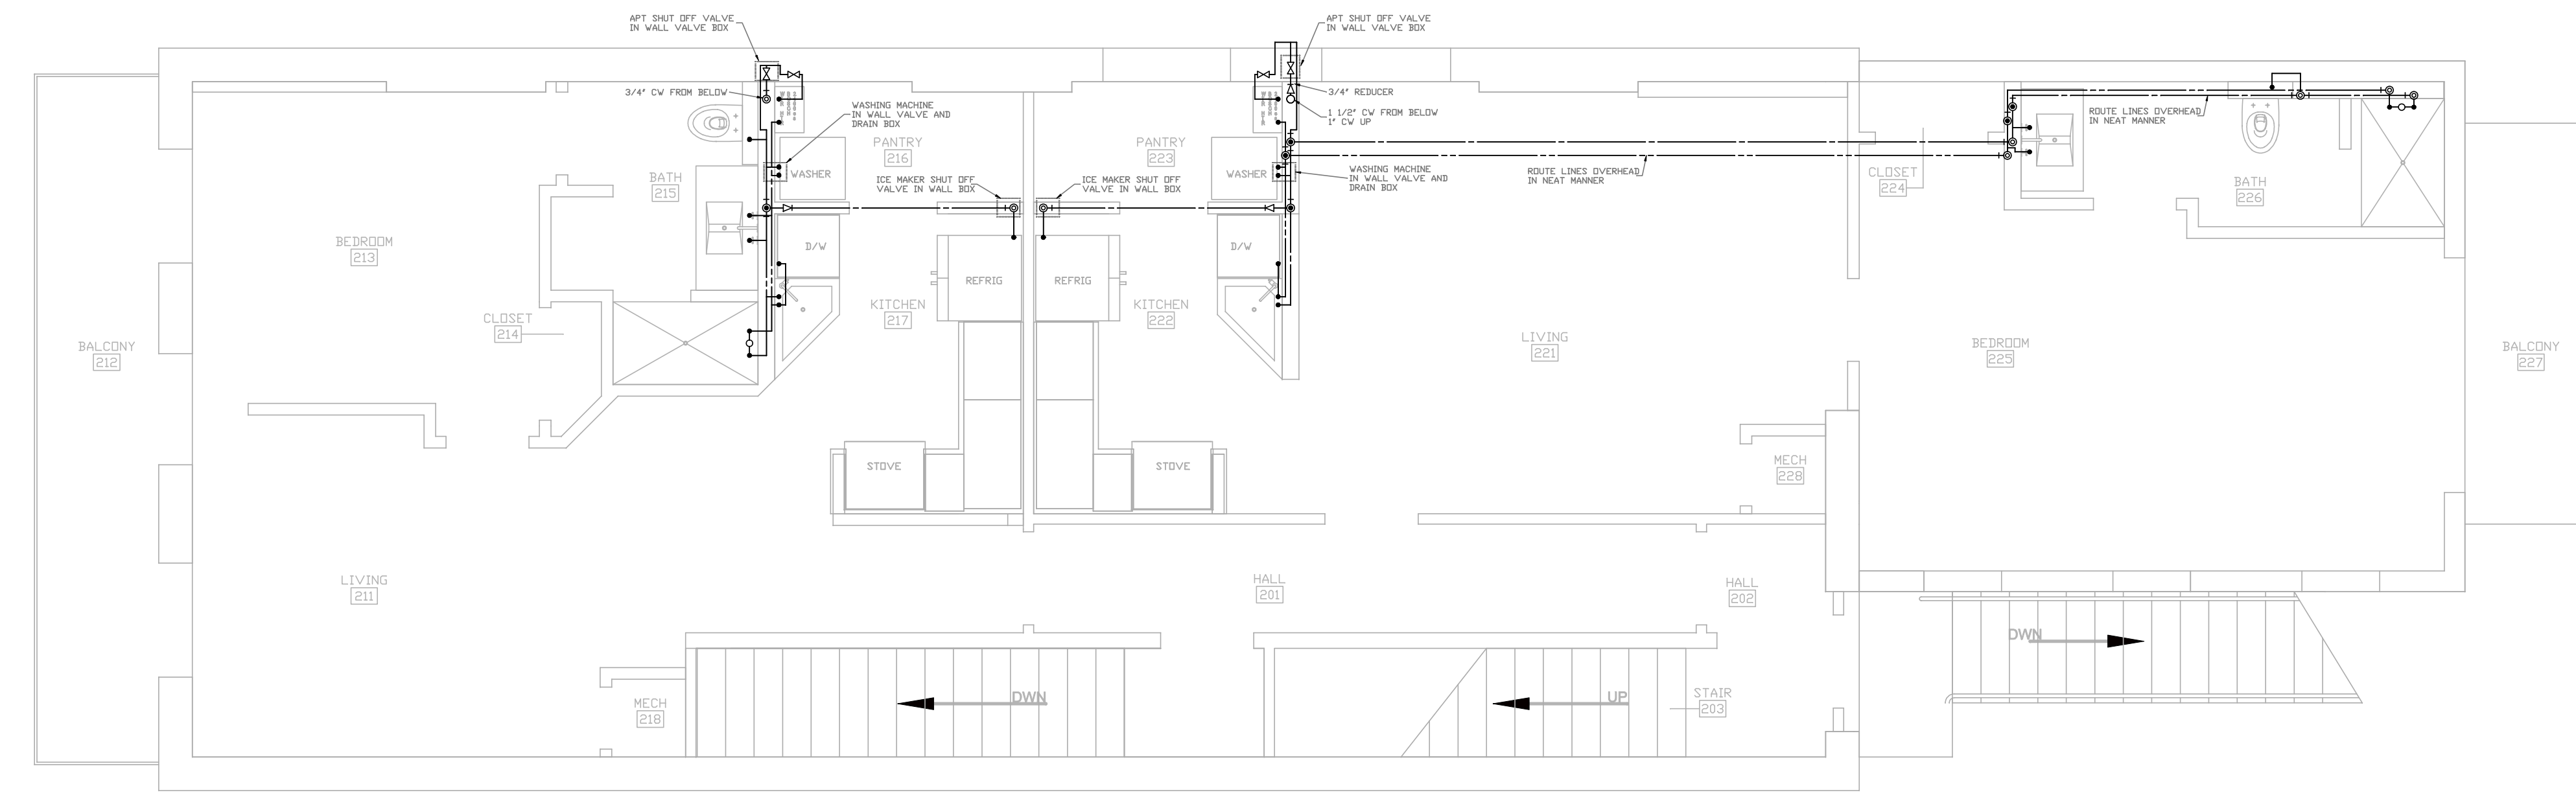

- COLD WATER SUPPLY
- HOT WATER SUPPLY
- ▷ REDUCER
- ⊙ ELBOW FACING DOWN
- ⊙ ELBOW FACING UP
- ⊙ TEE FACING DOWN
- ⊙ TEE FACING UP
- ⊥ CAP
- ⊥ VALVE
- ⊥ HOSE BIB
- ⊙ SHOWER MIXING VALVE
- ⊙ SHUT OFF VALVE

**2 SECOND FLOOR PLUMBING SUPPLY PLAN**  
 SCALE 1/4" = 1'  
 P1.2

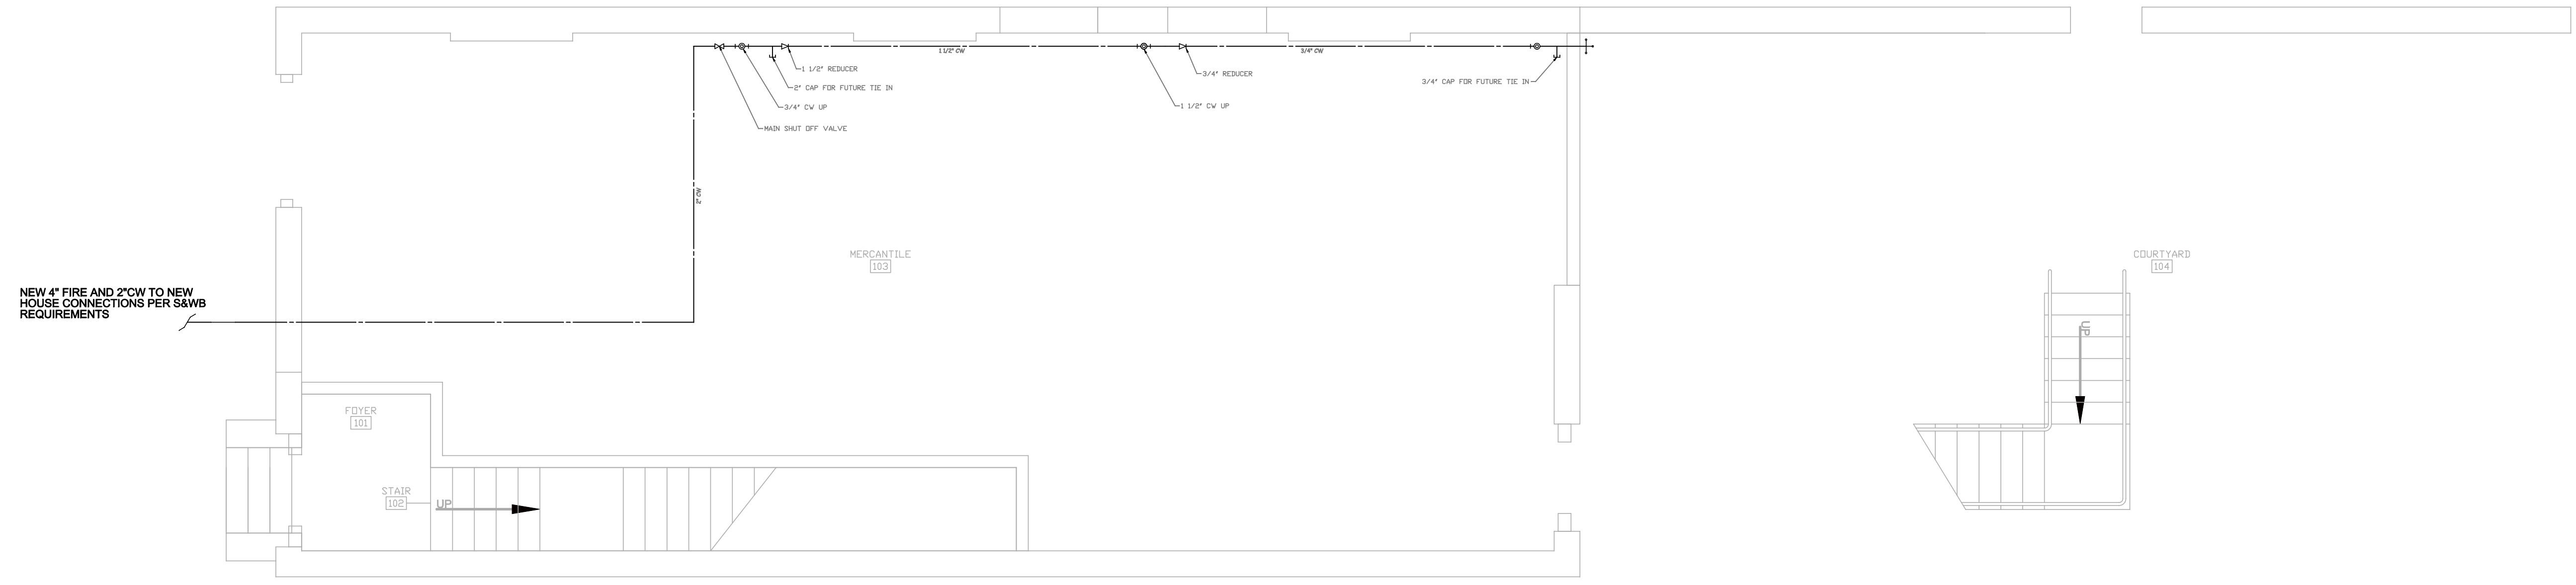

NEW 4" FIRE AND 2" CW TO NEW HOUSE CONNECTIONS PER S&WB REQUIREMENTS

**3 FIRST FLOOR PLUMBING SUPPLY PLAN**  
 SCALE 1/4" = 1'  
 P1.2

revisions

job#: 00104  
**521 st joseph st renovation**  
 521 st joseph street  
 new orleans, louisiana  
 owner:

PRELIMINARY  
 09-08-2010  
**P1.2**  
 PLUMBING  
 SUPPLY PLAN  
 sheet #